



F.A.I. RTE.	SECTION	COUNTY	TOTAL SHEETS	SHEET NO.
80	(06-1,2)RS-3, I	BUREAU	116	32
STA. 185+00		TO STA. 213+00		
FED. ROAD DIST. NO. ILLINOIS		FED. AID PROJECT		

STAGE I WEST END 0007 & 0008

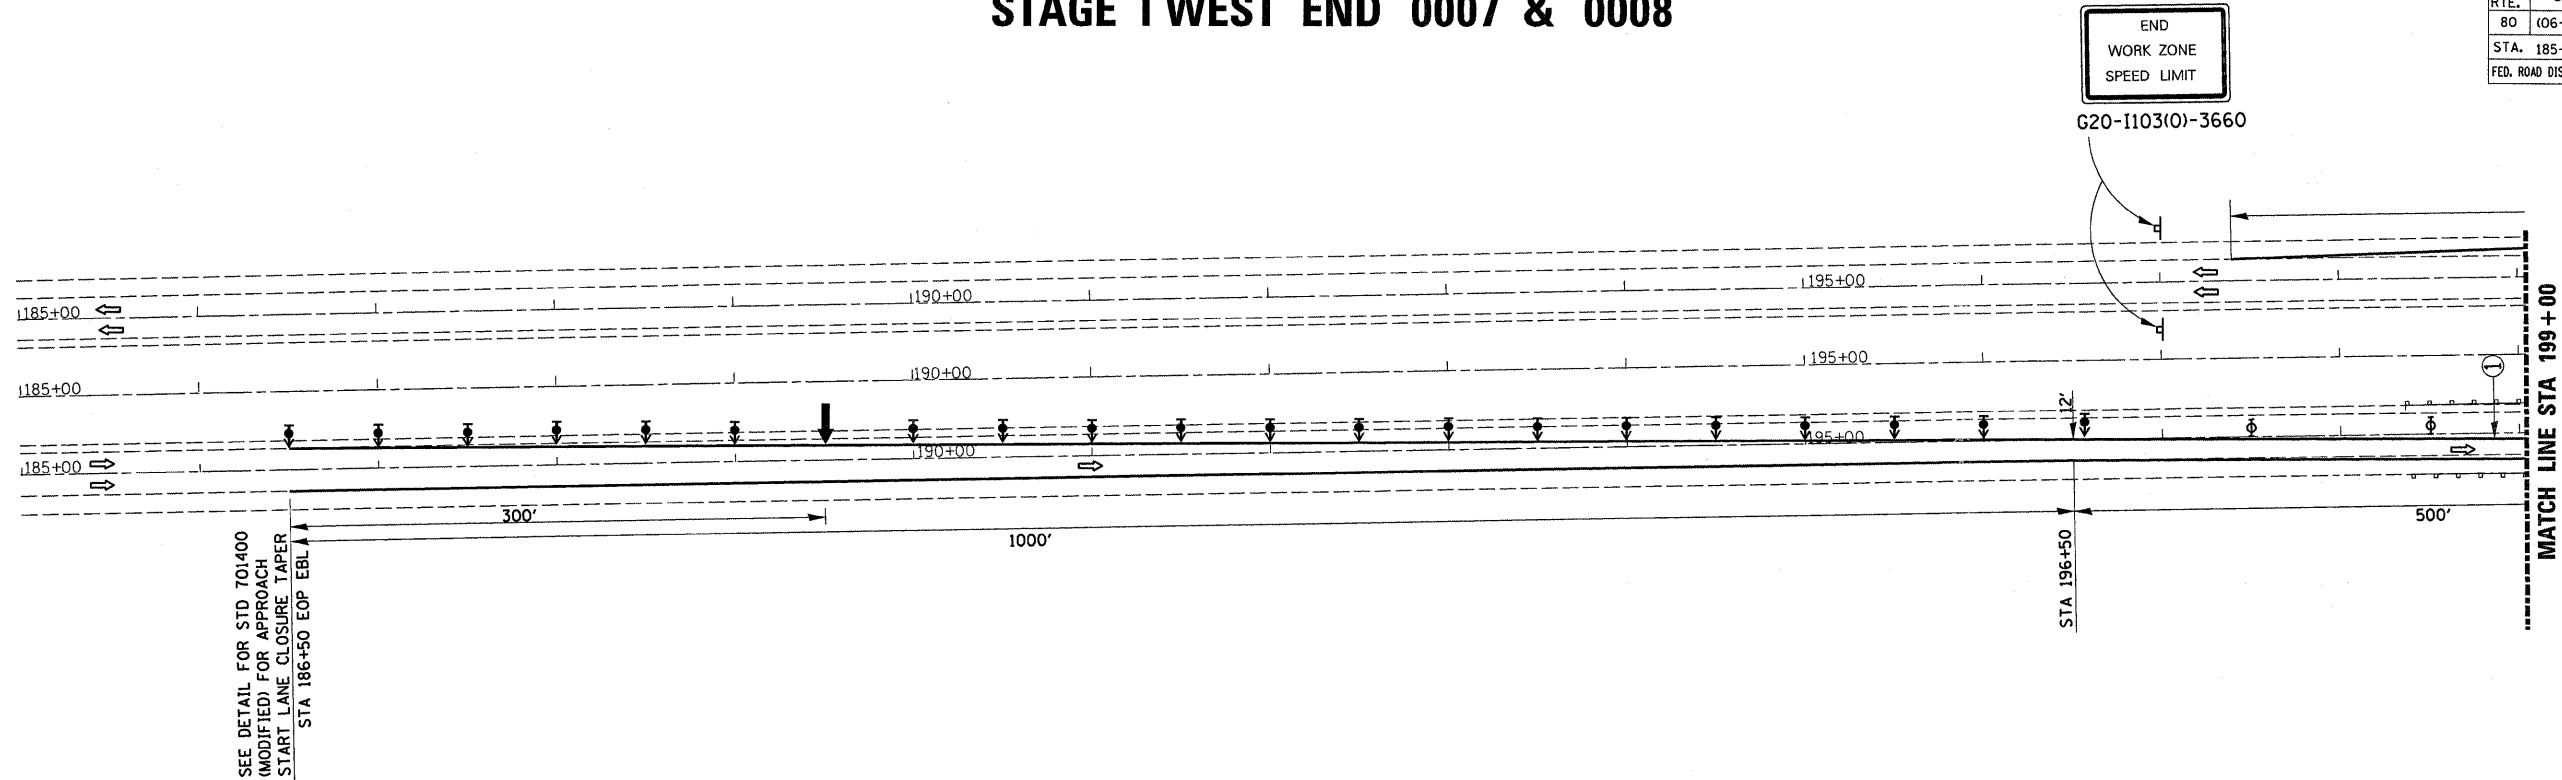

SEE DETAIL FOR STD 701400 (MODIFIED) FOR APPROACH START LANE CLOSURE TAPER STA 186+50 EOP EBL

STAGE I STRUCTURE 0007 & 0008

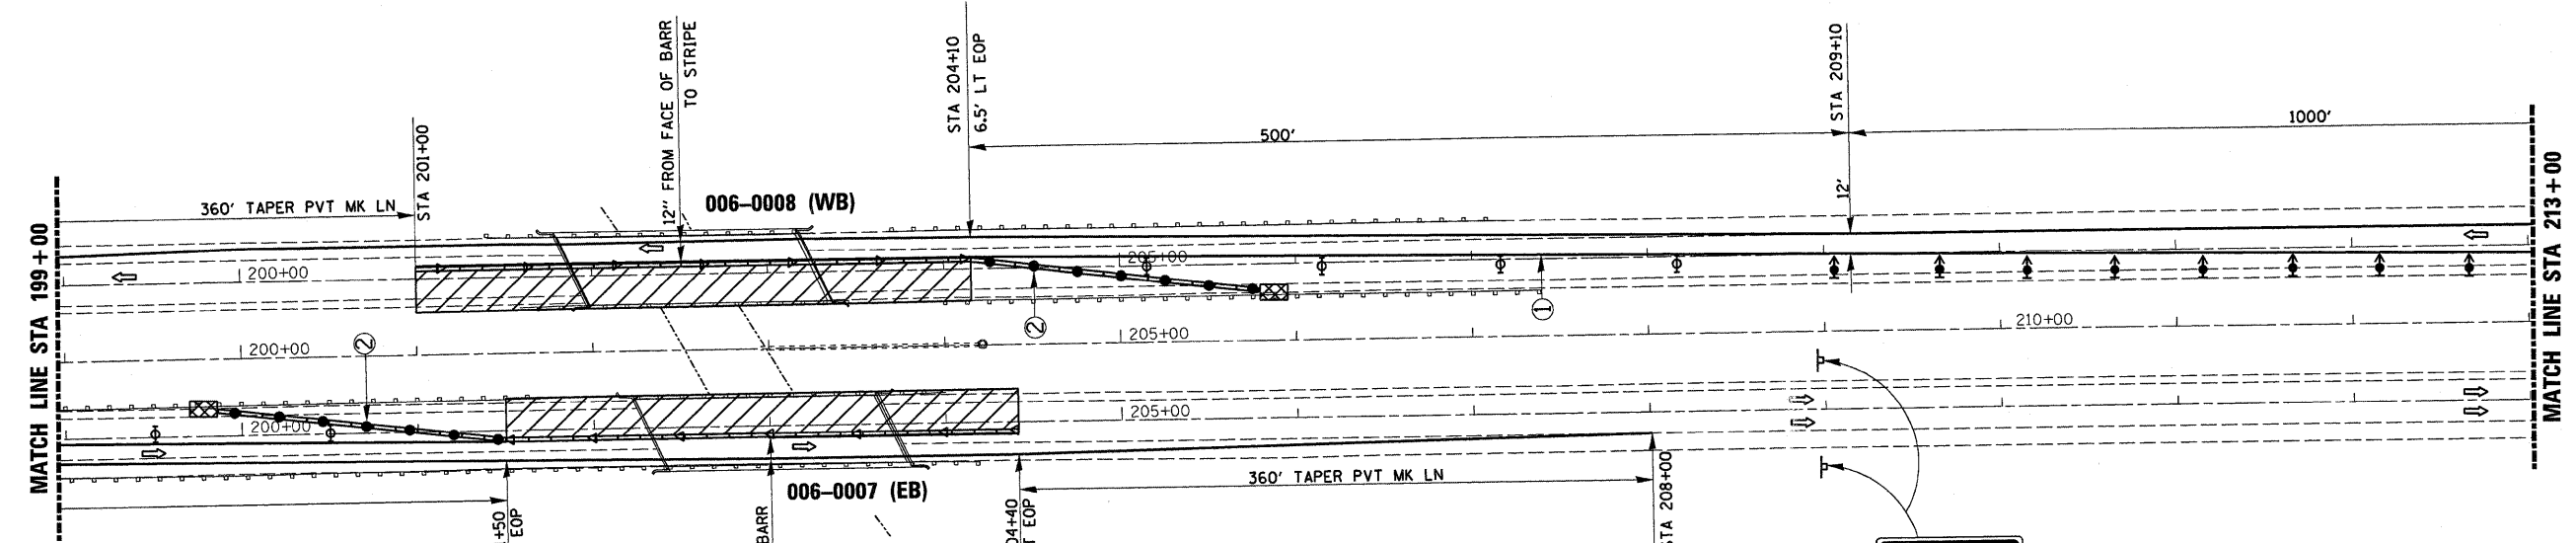

SYMBOLS

- ↑ Arrow board
- ▨ Work area
- ♣ Sign
- ↑ Direction indicator barricade with steady burn monodirectional light. (50') Centers
- ⊕ Type II barricade, drum, or vertical barricade with steady burn monodirectional light. (100') Centers
- ▬ Temporary concrete barrier
- ◁ Type C Monodirectional reflector. (50') Centers
- Vertical panel with steady burn monodirectional light. (25') Centers
- ⊗ Impact attenuator

- ① Wet temporary pavement marking tape - TY III shall be placed throughout the taper and along-side the work area. The right edge line shall be white and the left edge line shall be yellow.
- ② Vertical panels at (25') centers with steady burning monodirectional lights.
- ③ SEE STD 701402 FOR DETAILS NOT SHOWN

PLOT DATE = Sep 04, 2008 - 07:43:09 AM
 FILE NAME = c:\paw\work\verdes\brabbag\vdms32753\dms32753.dgn
 PLOT SCALE = 52.9412' / IN.
 USER NAME = brabbagc