



STAGE I WEST END 0009 & 0010

CONTRACT NO. 66623			
F.A.I. RTE.	SECTION	COUNTY	TOTAL SHEETS
80	(06-1,2)RS-3, I	BUREAU	116
STA. 401+00		TO STA. 431+00	
FED. ROAD DIST. NO. 1		ILLINOIS FED. AID PROJECT	

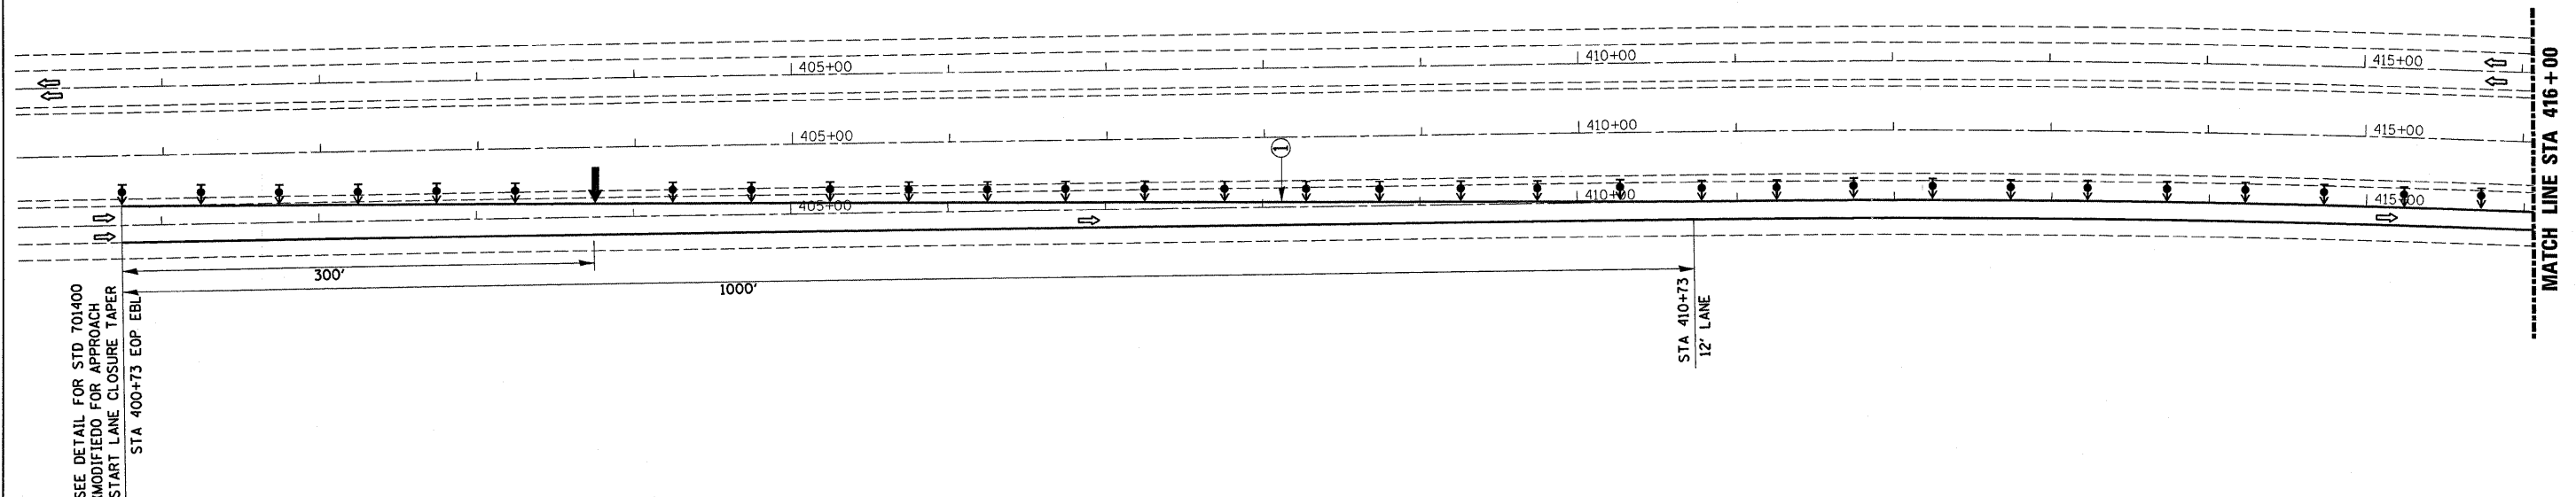

STAGE I STRUCTURE 0009 & 0010

NOTE- THE HMA REMOVAL AND RESURFACING OF THE BRIDGE DECKS FOR SN 006-0011, AND 006-0012 SHALL BE ACCOMPLISHED AT THE SAME TIME AS THE DECK REMOVALS

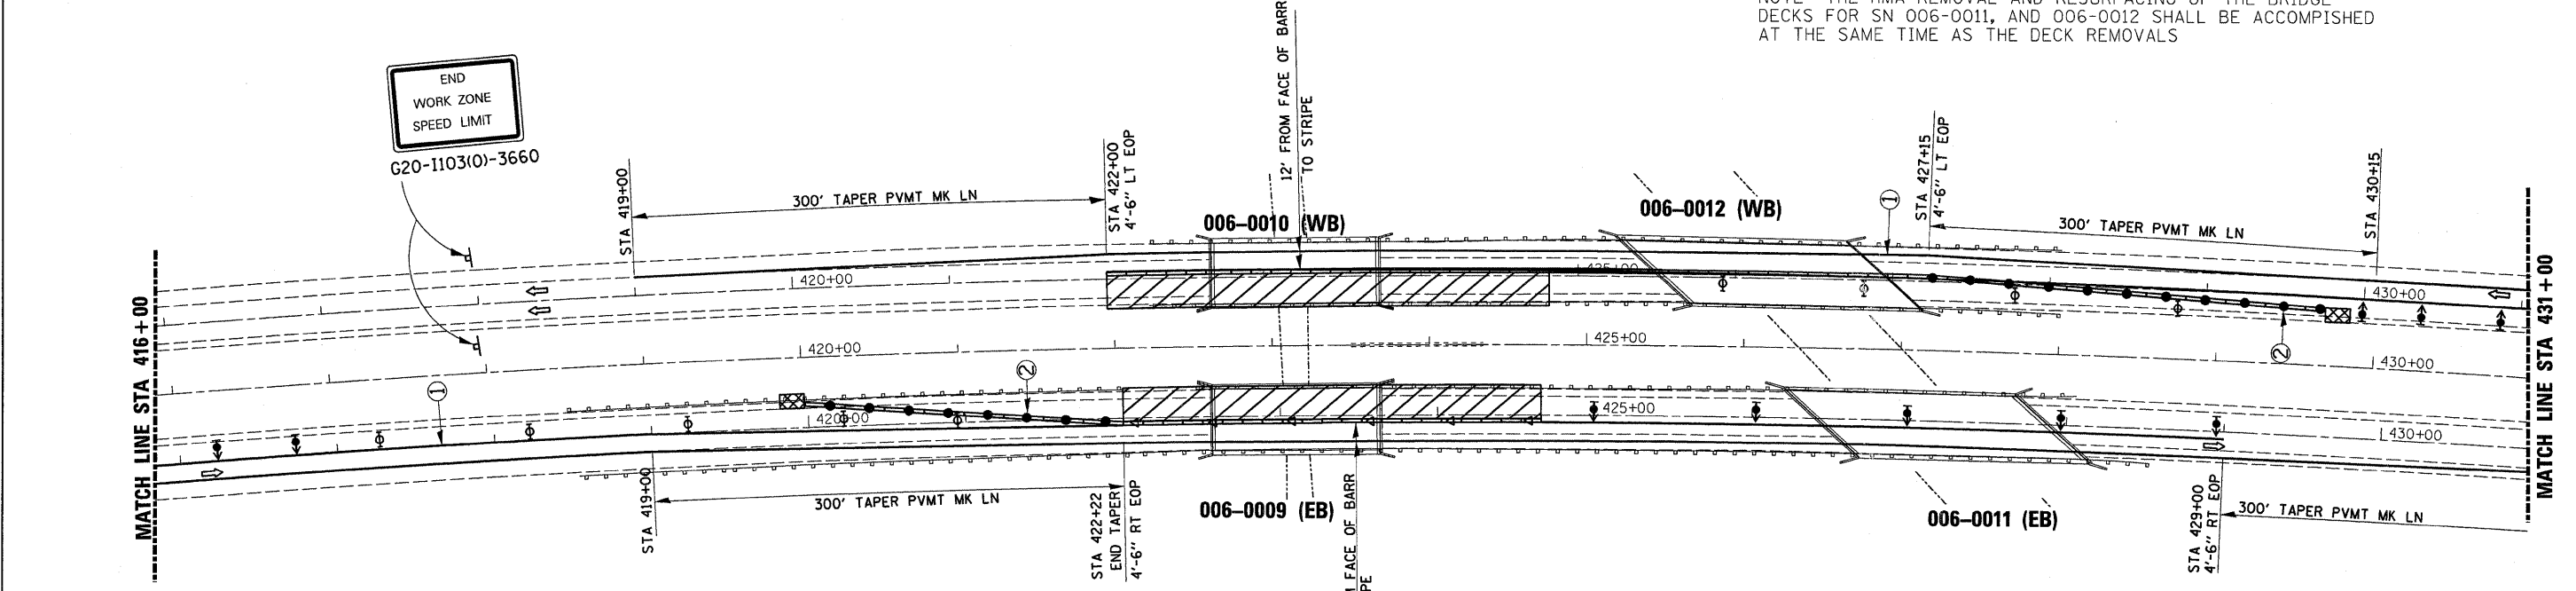

SYMBOLS

- ↑ Arrow board
- ▨ Work area
- ⊥ Sign
- ⬇ Direction Indicator barricade with steady burn monodirectional light. (50') Centers
- ⊕ Type II barricade, drum, or vertical barricade with steady burn monodirectional light. (100') Centers
- ▬ Temporary concrete barrier
- △ Type C Monodirectional reflector. (50') Centers
- Vertical panel with steady burn monodirectional light. (25') Centers
- ⊗ Impact attenuator

- ① Wet temporary pavement marking tape - TY III shall be placed throughout the taper and along-side the work area. The right edge line shall be white and the left edge line shall be yellow.
- ② Vertical panels at (25') centers with steady burning monodirectional lights.
- ③ SEE STD 701402 FOR DETAILS NOT SHOWN

STAGE I SN 006-0009 & SN 006-0010 STA 401+00 TO STA 431+00

PLOT DATE = Sep 04, 2008 - 07:45:52 AM
 FILE NAME = c:\p\work\p1010\1010.dgn
 PLOT SCALE = 1/4" = 100'
 USER NAME = bteague