


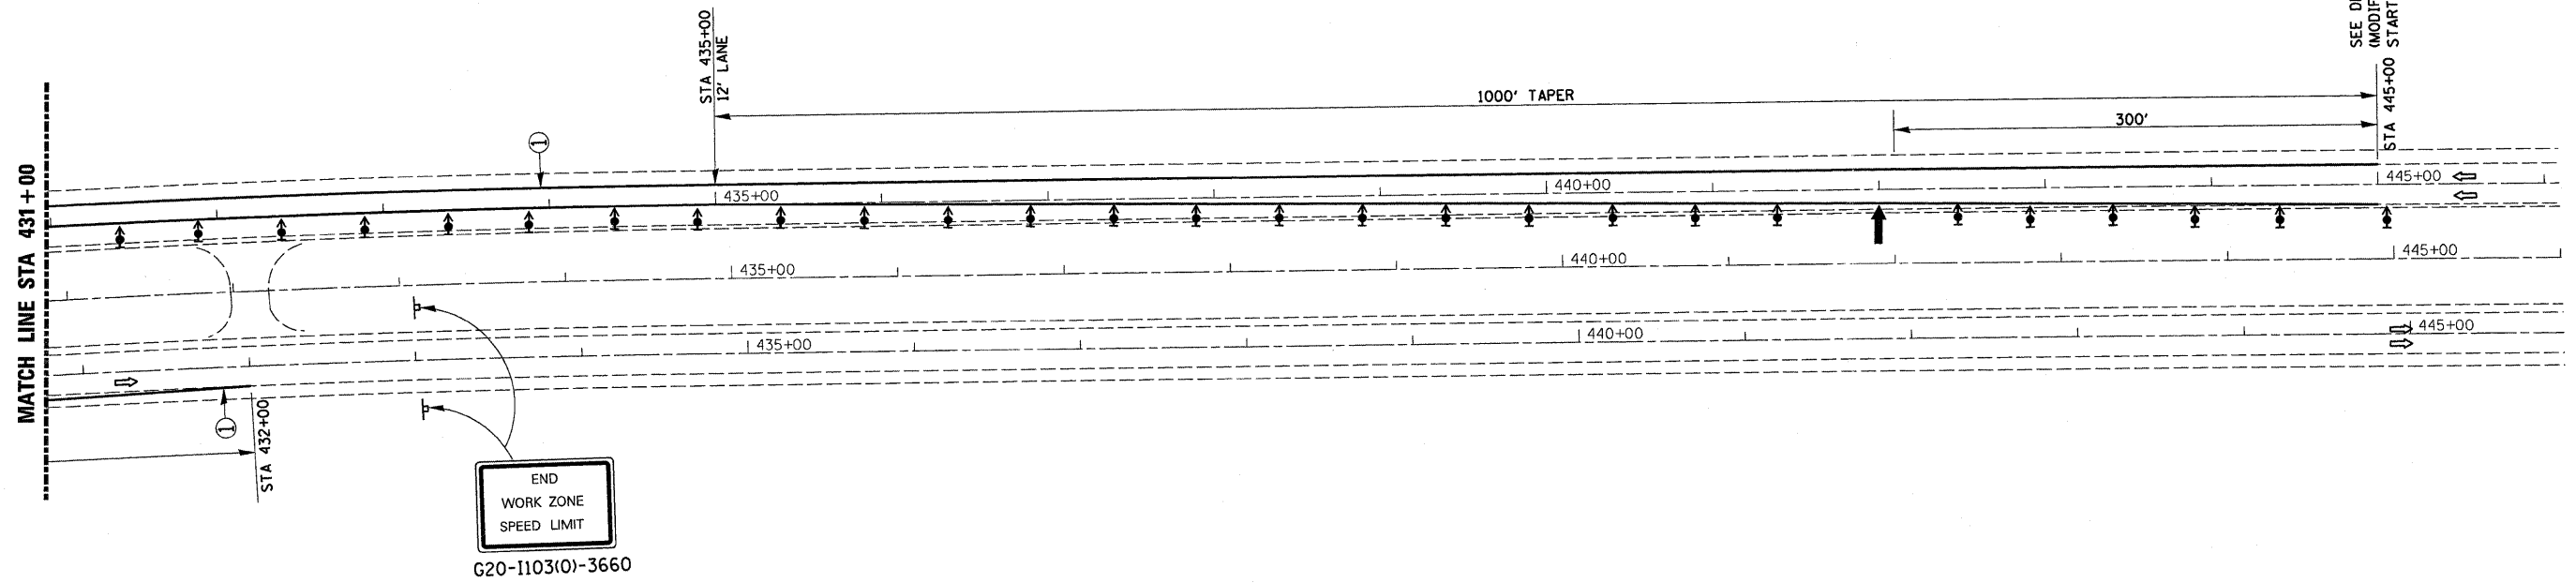








STAGE I EAST END 0009 & 0010

CONTRACT NO. 66623

F.A.I. RTE.	SECTION	COUNTY	TOTAL SHEETS	SHEET NO.
80	(06-1,2)RS-3, 1	BUREAU	116	35
STA. 431+00		TO STA. 446+00		
FED. ROAD DIST. NO. .		ILLINOIS FED. AID PROJECT		

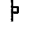

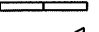SYMBOLS

-  Arrow board
-  Work area
-  Sign
-  Direction indicator barricade with steady burn monodirectional light. (50') Centers
-  Type II barricade, drum, or vertical barricade with steady burn monodirectional light. (100') Centers
-  Temporary concrete barrier
-  Type C Monodirectional reflector. (50') Centers
-  Vertical panel with steady burn monodirectional light. (25') Centers
-  Impact attenuator

- ① Wet temporary pavement marking tape - TY III shall be placed throughout the taper and along-side the work area. The right edge line shall be white and the left edge line shall be yellow.
- ② Vertical panels at (25') centers with steady burning monodirectional lights.
- ③ SEE STD 701402 FOR DETAILS NOT SHOWN

PLOT DATE = Sep 04, 2008 - 07:43:40 AM
 FILE NAME = c:\pawork\pawork\braboggs\dms32763\detail.dgn
 PLOT SCALE = 83.2532' / IN.
 USER NAME = braboggs

STAGE I SN 006-0009 & SN 006-0010 STA 431+00 TO STA 446+00