


•WET TEMPORARY PAVEMENT
MARKING TAPE TYPE III
(REMOVE ALL EXIST PVT MK)

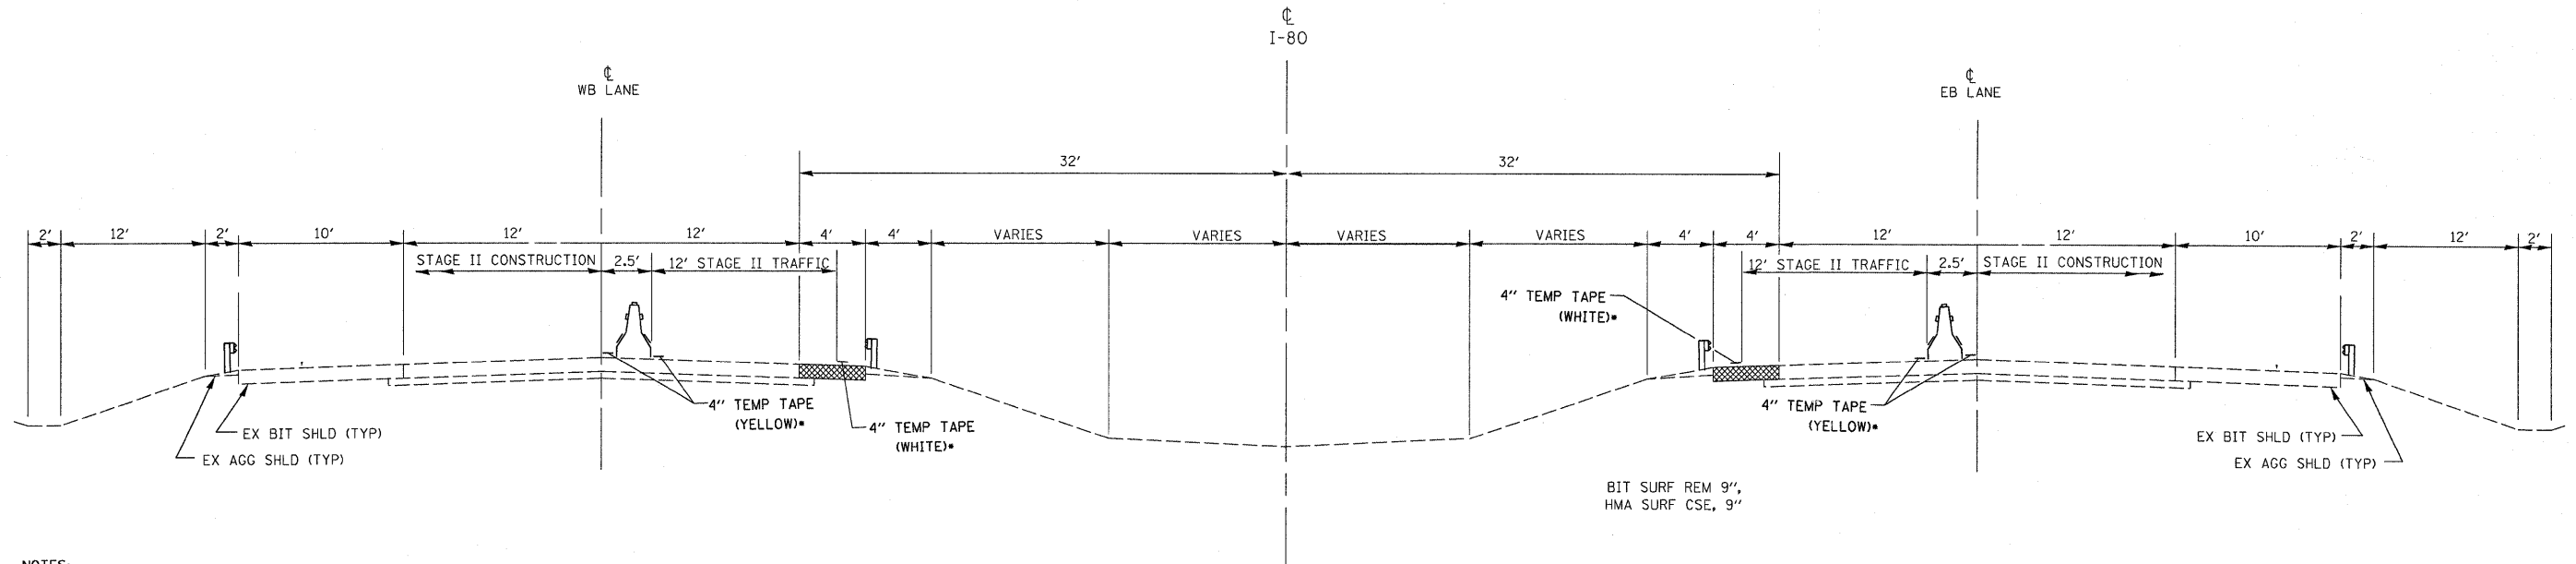

NOTES:

1. THE CONTRACTOR HAS THE OPTION OF USING EITHER THE LINE ON THE TEMPORARY CONCRETE BARRIER OR ON THE PAVEMENT.
2. THE COLOR OF THE REFLECTORS AND PAVEMENT/BARRIER MARKING LINE WILL VARY WITH STAGING AND SHALL MATCH THE EXISTING LINE IN THE WORK AREA.
3. THE COST OF THE REFLECTORS AND THE PAVEMENT/BARRIER MARKING LINE IS INCLUDED IN THE COST OF THE TEMPORARY CONCRETE BARRIER.

STAGE II
SN 006-0007 SN 006-0008
SN 006-0009 SN 006-0010

LOOKING EAST

FILE NAME =	USER NAME = braboypc	DESIGNED -	REVISED -	STATE OF ILLINOIS DEPARTMENT OF TRANSPORTATION	STAGE II TYPICAL SECTION	F.A.I. RTE.	SECTION	COUNTY	TOTAL SHEETS	SHEET NO.	
cr:\pw_work\pwidot\braboypc\dms32763\dets1s.dgn		DRAWN -	REVISED -			80	(06-1,2)RS-3, I	BUREAU	116	36	
PLOT SCALE = 20.0000' / IN.		CHECKED -	REVISED -			CONTRACT NO. 66623					
PLOT DATE = Sep 04, 2008 - 08:21:07 AM		DATE -	REVISED -			FED. ROAD DIST. No. [ILLINOIS] FED. AID PROJECT					
				SCALE: _____ SHEET NO. ____ OF ____ SHEETS STA. _____ TO STA. _____							