


STAGE II WEST END 0009 & 0010


CONTRACT NO. 66623				
F.A.I. RTE.	SECTION	COUNTY	TOTAL SHEETS	SHEET NO.
80	(06-1,2)RS-3, I	BUREAU	116	39
STA. 401+00		TO STA. 431+00		
FED. ROAD DIST. NO.	ILLINOIS	FED. AID PROJECT		

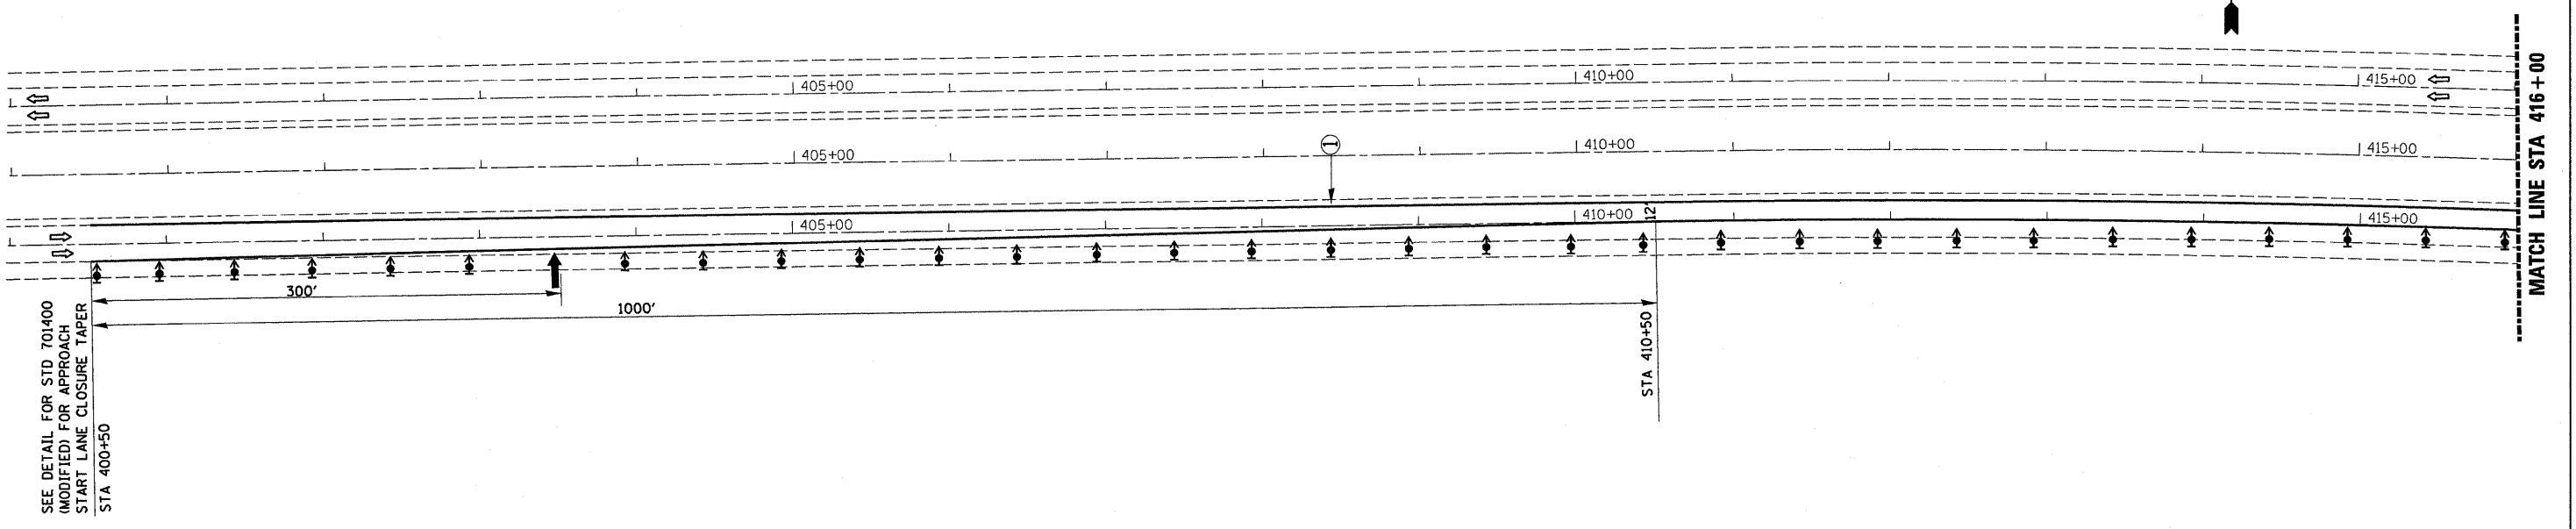

SEE DETAIL FOR STD 701400 (MODIFIED) FOR APPROACH START LANE CLOSURE TAPER STA 400+50

STAGE II STRUCTURE 0009 & 0010

NOTE- THE HMA REMOVAL AND RESURFACING OF THE BRIDGE DECKS FOR SN 006-0011, AND 006-0012 SHALL BE ACCOMPLISHED AT THE SAME TIME AS THE DECK REMOVALS

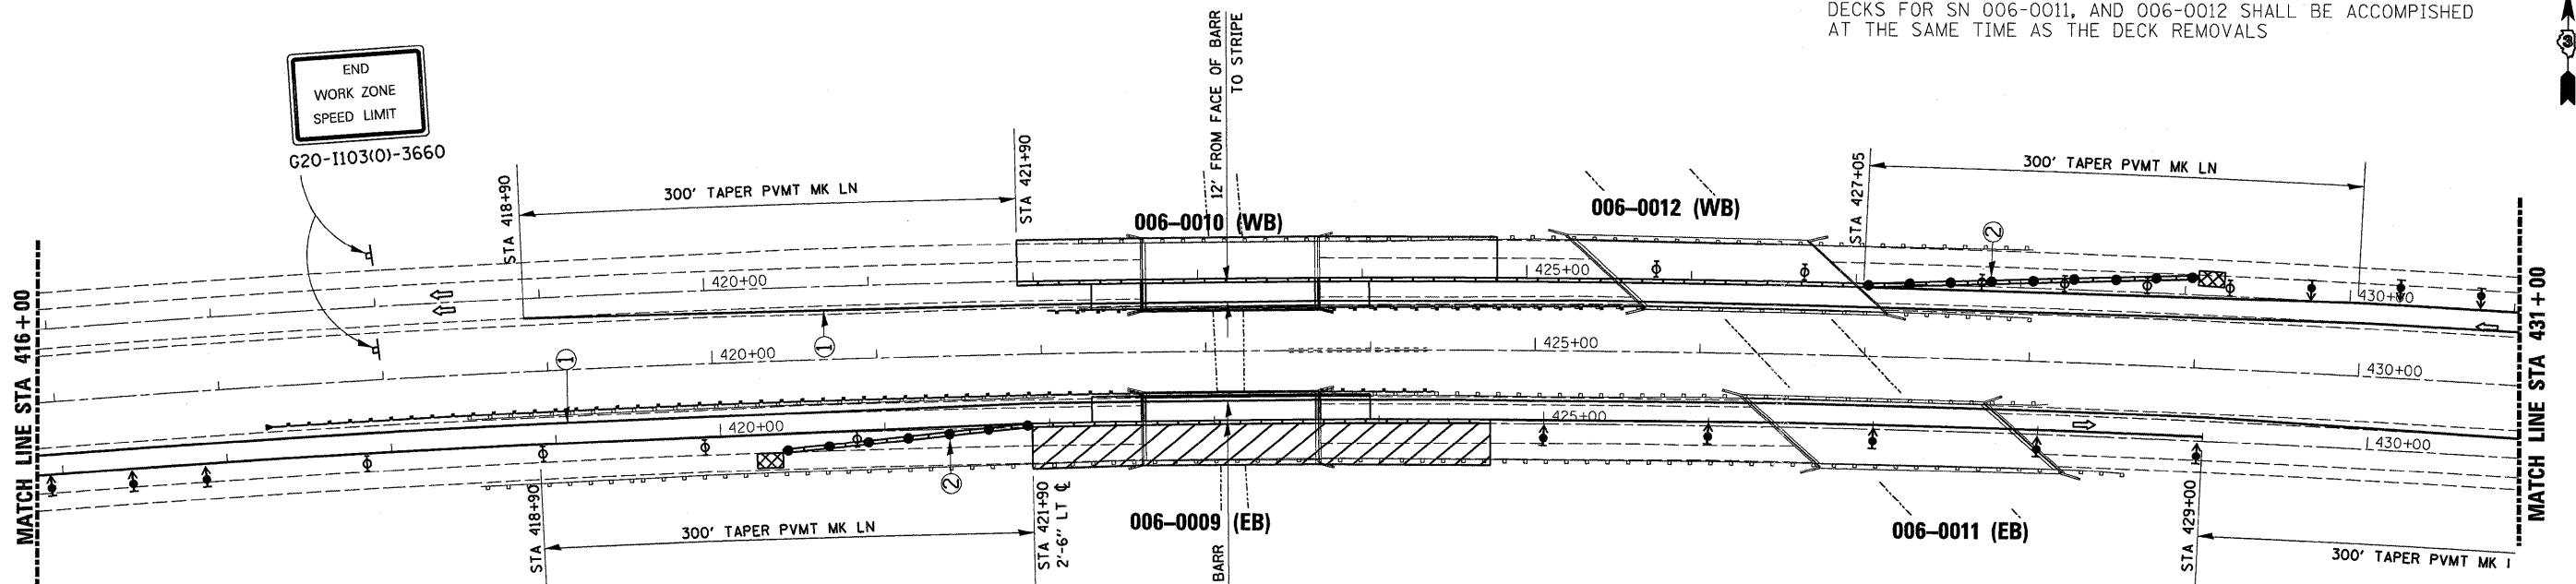

END WORK ZONE SPEED LIMIT G20-1103(0)-3660

SYMBOLS

- ↑ Arrow board
- ▨ Work area
- ⊥ Sign
- ⬇ Direction Indicator barricade with steady burn monodirectional light. (50') Centers
- ⊕ Type II barricade, drum, or vertical barricade with steady burn monodirectional light. (100') Centers
- ▬ Temporary concrete barrier
- △ Type C Monodirectional reflector. (50') Centers
- Vertical panel with steady burn monodirectional light. (25') Centers
- ⊗ Impact attenuator

- ① Wet temporary pavement marking tape - TY III shall be placed throughout the taper and along-side the work area. The right edge line shall be white and the left edge line shall be yellow.
- ② Vertical panels at (25') centers with steady burning monodirectional lights.
- ③ SEE STD 701402 FOR DETAILS NOT SHOWN

PLOT DATE = Sep 04 2009 - 07:43:08 AM
 FILE NAME = c:\pwworkspace\brad\proj\dm32763\dms1\h1.dgn
 PLOT SCALE = 50.0000' / 1" / IN.
 USER NAME = brad