




F.A.P. RTE.	SECTION	COUNTY	TOTAL SHEETS	SHEET NO.
80	(06-1,2)RS-3, I	BUREAU	116	49
STA. _____		TO STA. _____		
FED. ROAD DIST. NO. _____		ILLINOIS FED. AID PROJECT _____		

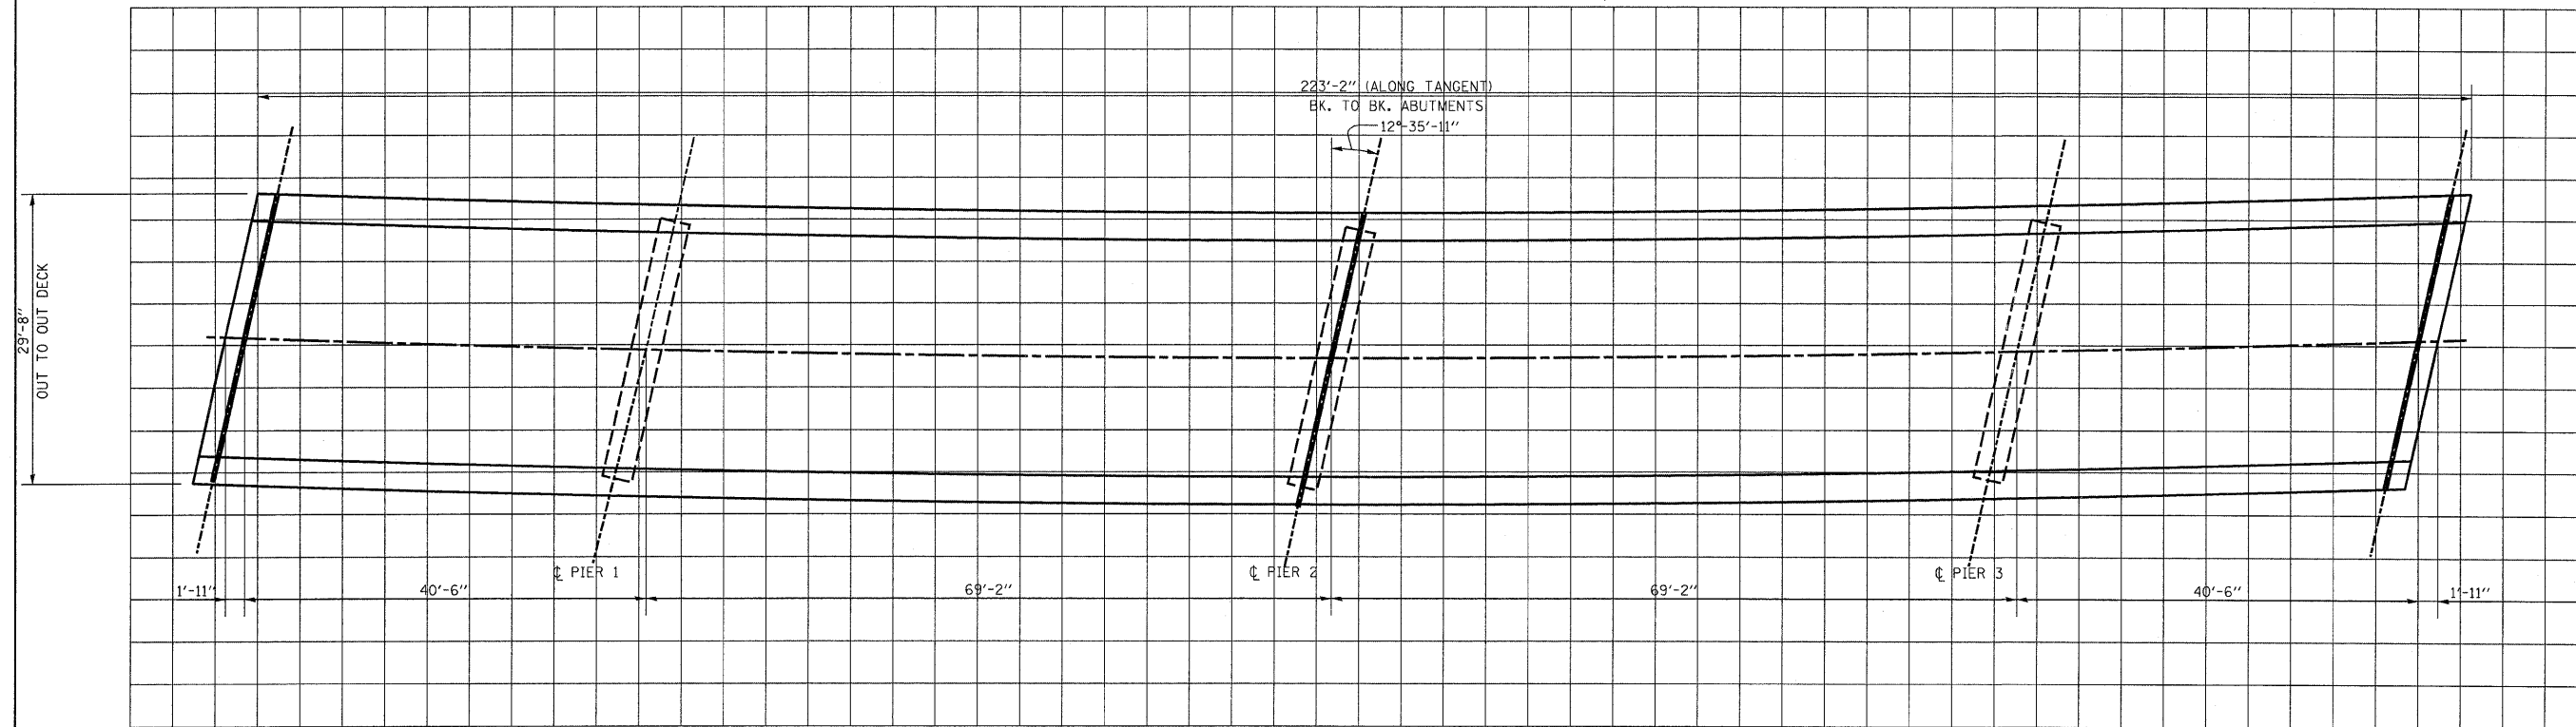

# DECK PATCHING PLAN

SN 006-0121

PATCH NO.	DECK SLAB REPAIR (PARTIAL DEPTH)	DECK SLAB REPAIR (FD TY 2)
	SO YD	SO YD
1		
2		
3		
4		
5		
6		
7		
8		
9		
10		
11		
12		
13		
14		
15		
16		
17		
18		
19		
20		
21		
TOTALS		

DECK SLAB REPAIR RECORD  
 (AS BUILT)  
 DECK PATCHING  
 C.H. RT. 29, OVER FAI RT.80  
 STA. 19+88.71  
 SN: 006-0121

**SN 006-0121**