


STATE OF ILLINOIS
DEPARTMENT OF TRANSPORTATION

ROUTE NO. F.A.I. 80	SECTION *	COUNTY BUREAU	TOTAL SHEETS 116	SHEET NO. 69
FED. ROAD DIST. NO. 7	ILLINOIS	FED. AID PROJECT		

SHEET NO. 20


29 SHEETS

Contract #66623
* (06-1, 2)RS-3, I

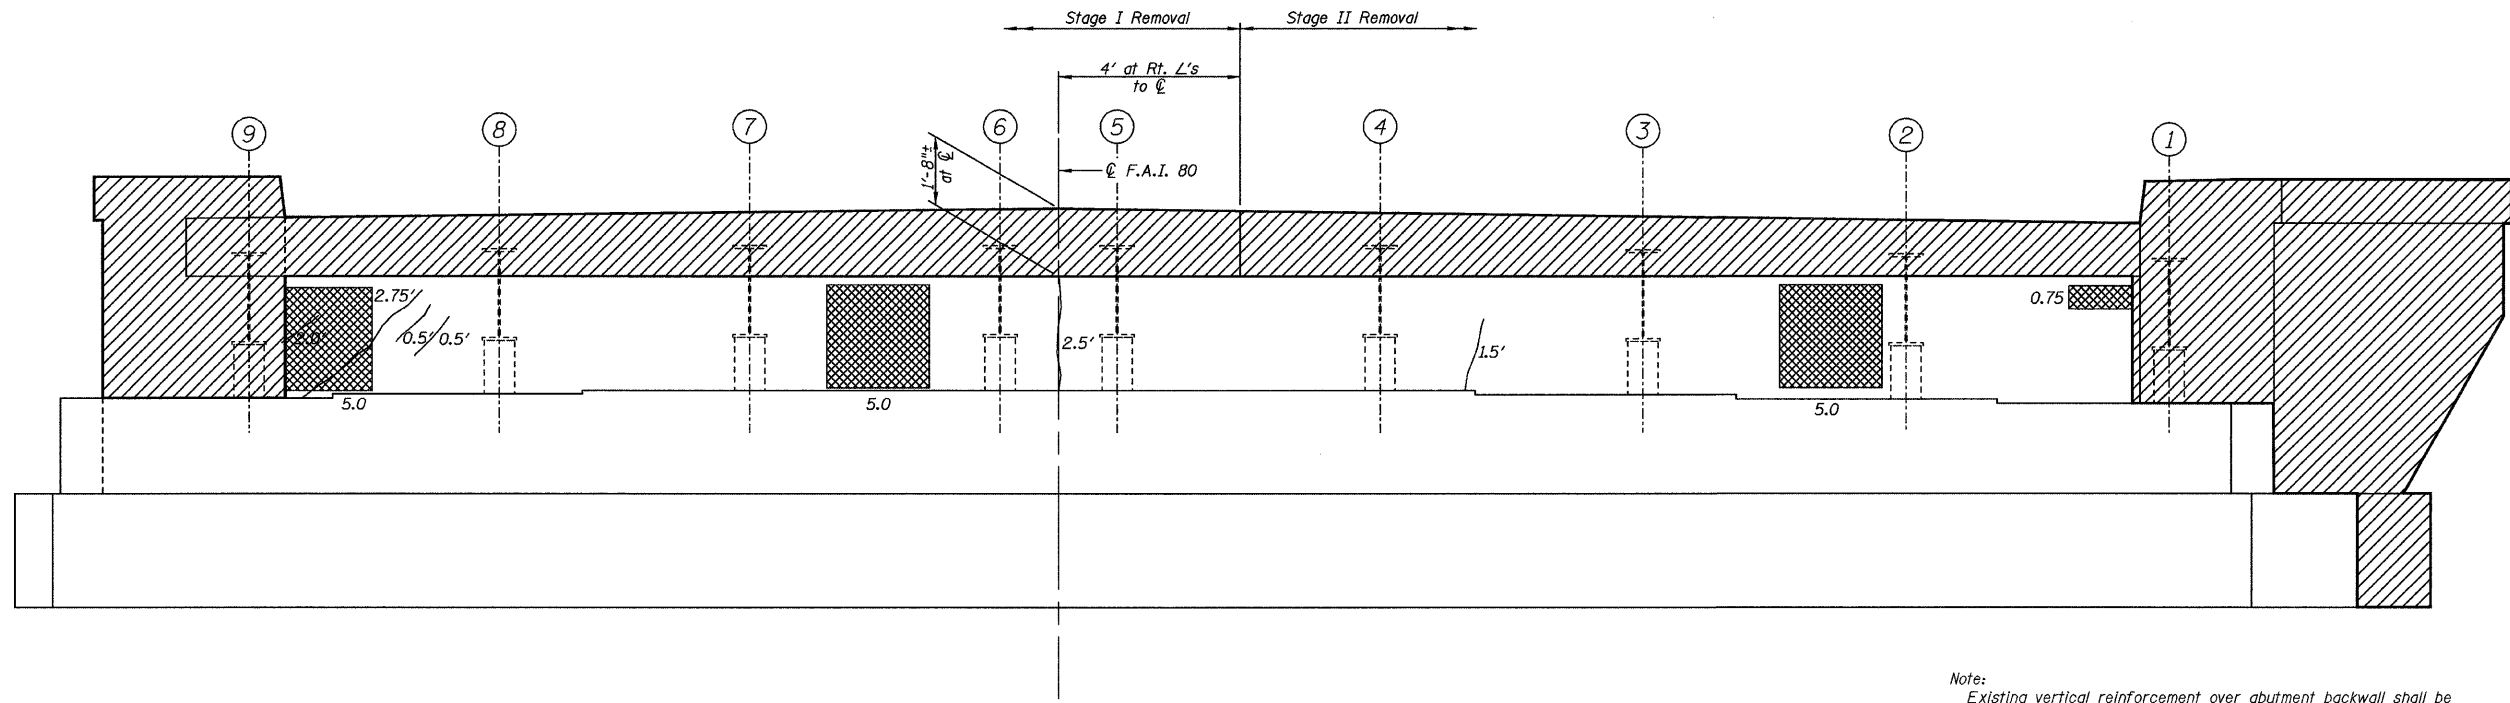

WEST ABUTMENT ELEVATION

Note:
Existing vertical reinforcement over abutment backwall shall be cleaned and incorporated into the new construction. Cost included with concrete removal.

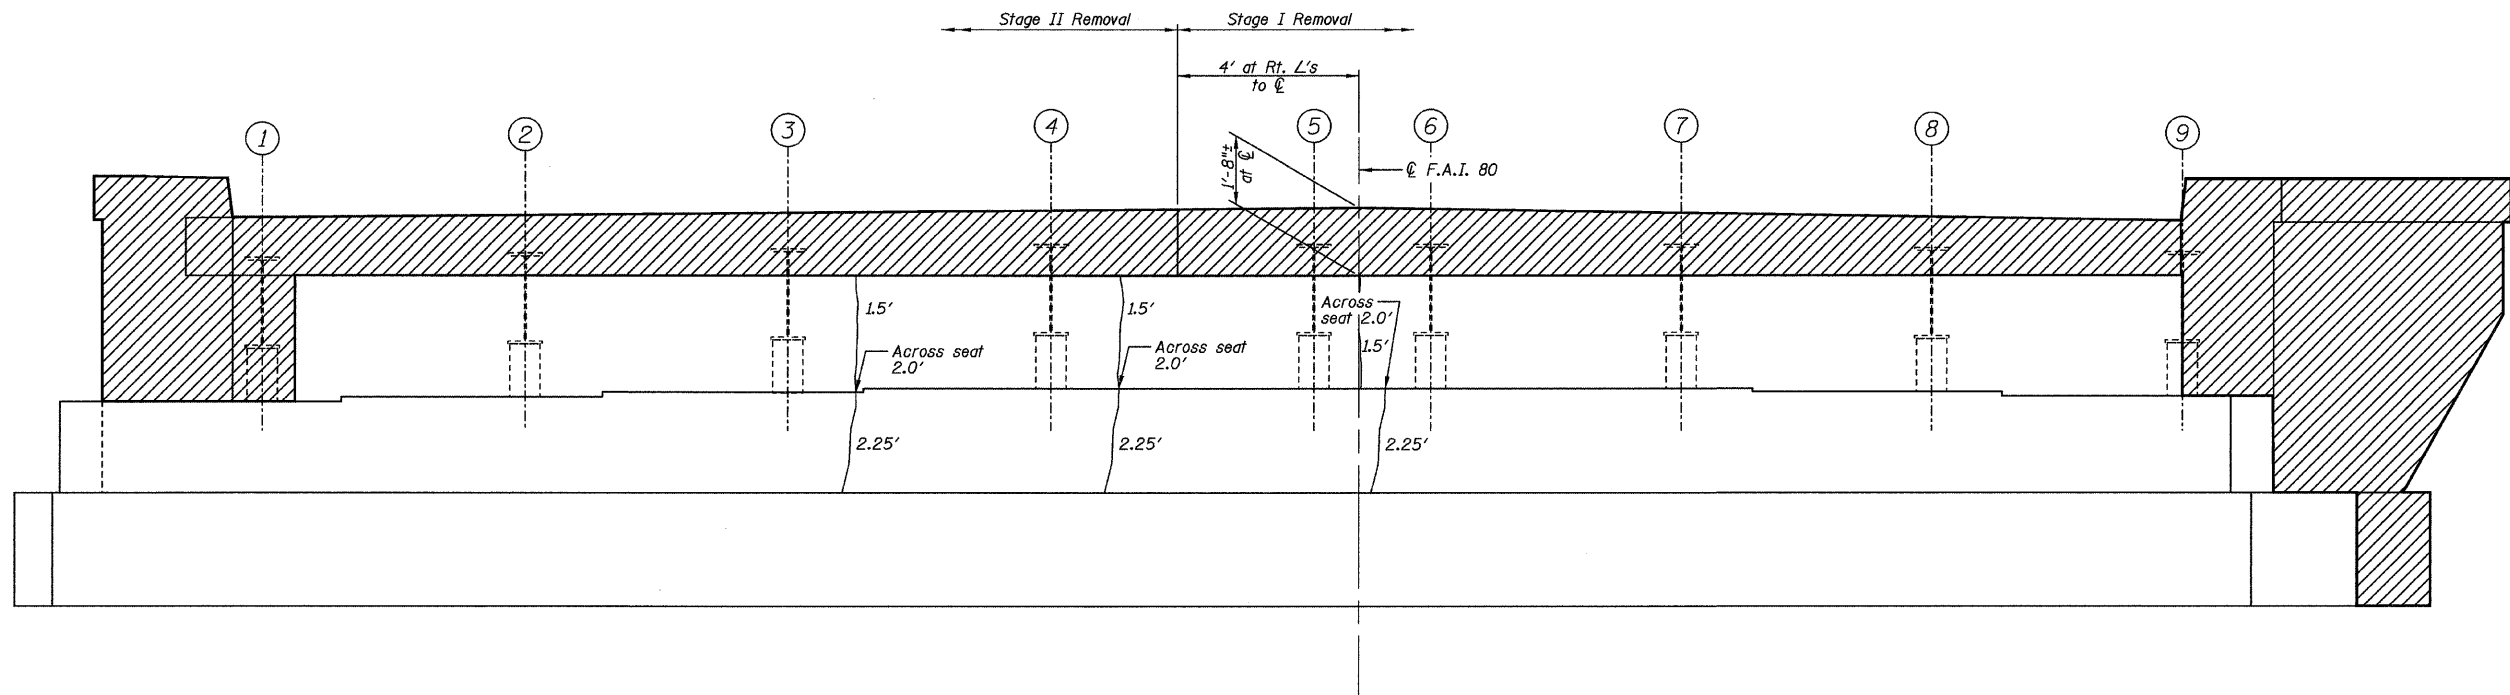

EAST ABUTMENT ELEVATION

Work this sheet with
sheets 17, 18, & 19.

Item	Unit	Total
Structural Repair of Concrete (Depth Equal to or Less Than 5 Inches)	Sq. Ft.	16
Epoxy Crack Injection	Foot	27

LEGEND

- Structural Repair of Concrete ≤ 5"
- Epoxy Crack Injection w/ Length
- Concrete Removal

DESIGNED	--
CHECKED	JKC
DRAWN	NOE
CHECKED	JKC

FOUNDATION REPAIR PLANS
WESTBOUND
ABUTMENT ELEVATIONS
F.A.I. 80 (I-80) OVER COAL CREEK
SECTION (06-1, 2)RS-3, I
BUREAU COUNTY
SN 006-0007 (EB)
SN 006-0008 (WB)
STA. 202+80

CHAMLIN & ASSOCIATES
PERU ILLINOIS MORRIS