


STATE OF ILLINOIS
DEPARTMENT OF TRANSPORTATION

ROUTE NO.	SECTION	COUNTY	TOTAL SHEETS	SHEET NO.
F.A.I. 80	*	BUREAU	116	70
FED. ROAD DIST. NO. 7	ILLINOIS	FED. AID PROJECT		

SHEET NO. 21


29 SHEETS

Contract #66623
* (06-1, 2)RS-3, I

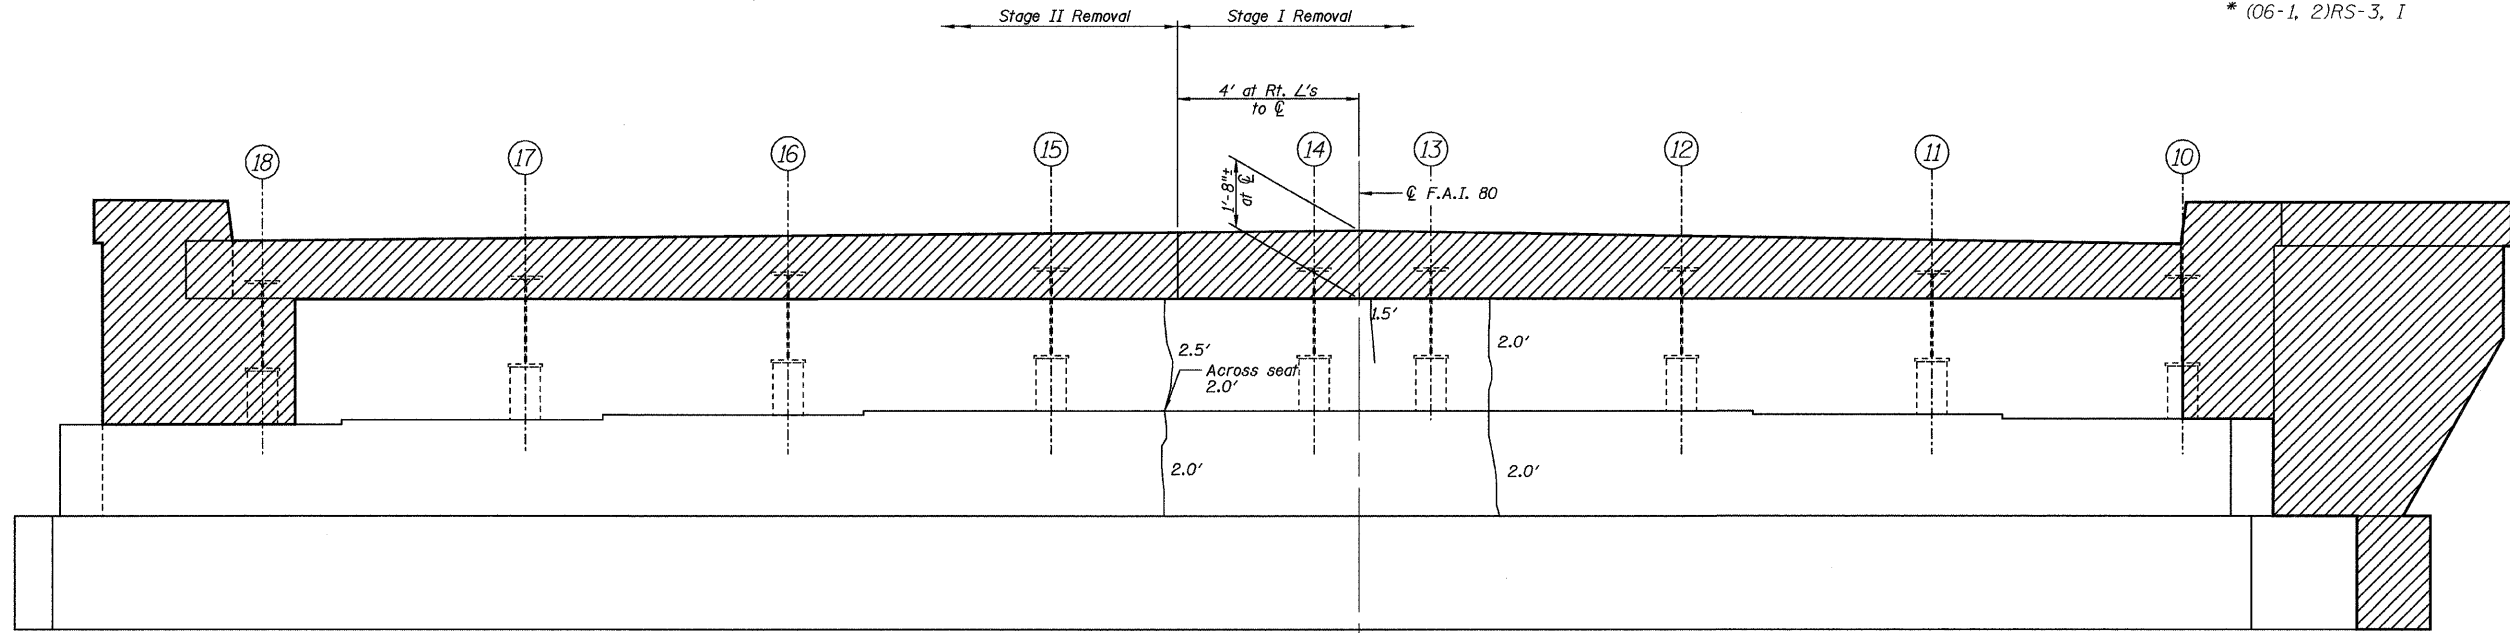

Note:
Existing vertical reinforcement over abutment backwall shall be cleaned and incorporated into the new construction. Cost included with concrete removal.

WEST ABUTMENT ELEVATION

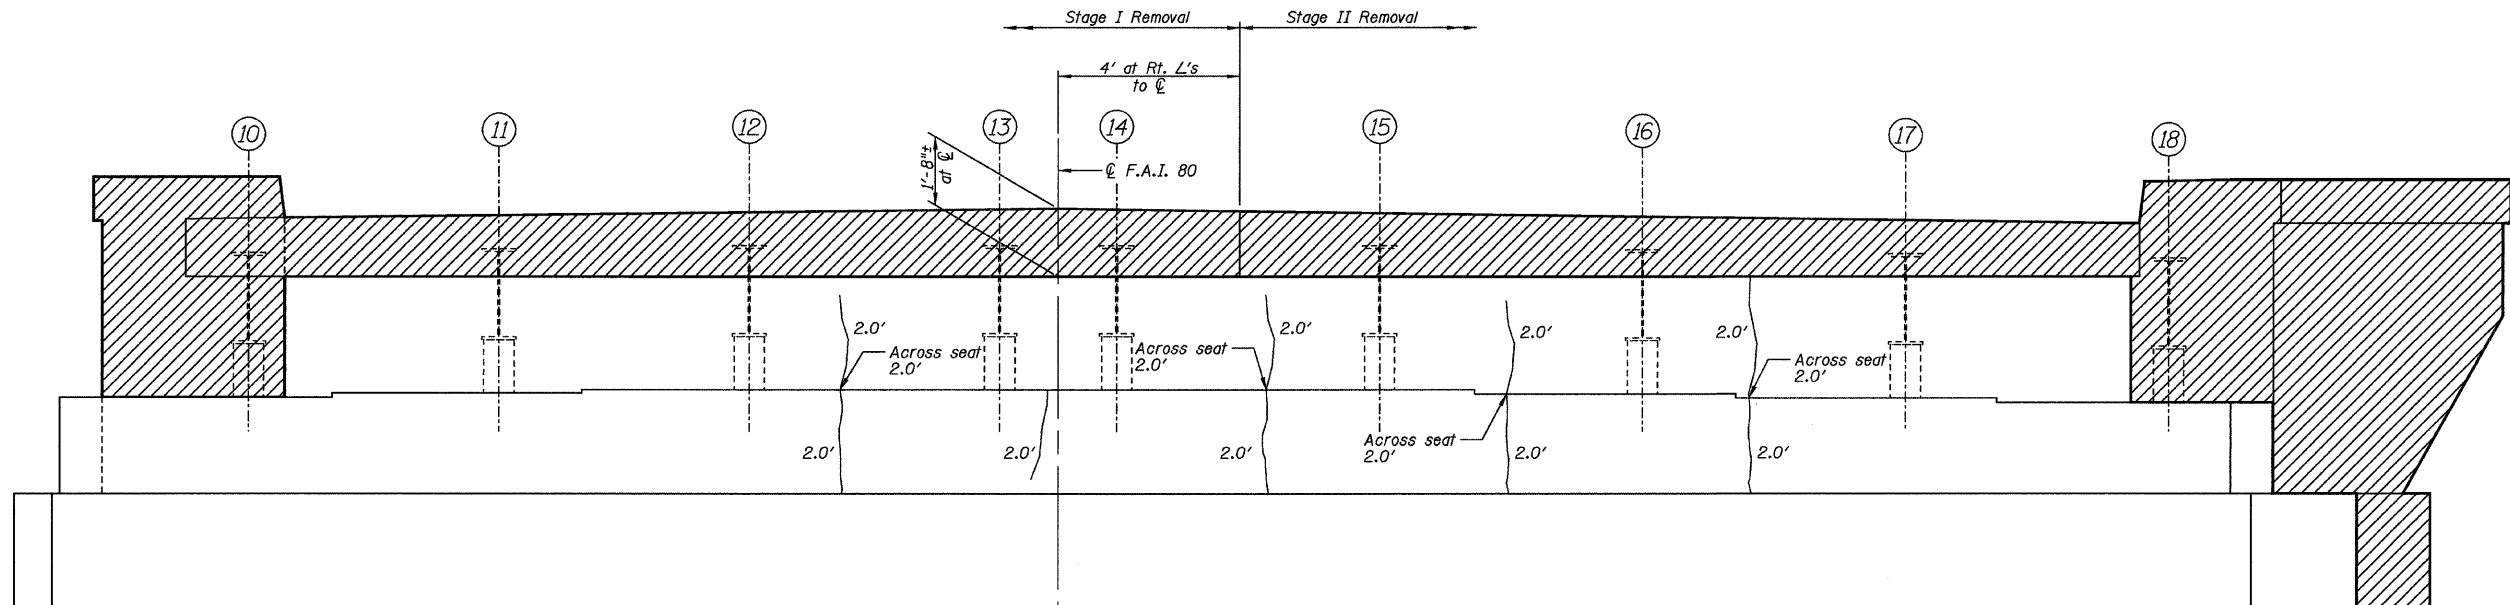

EAST ABUTMENT ELEVATION

Work this sheet with
sheets 17, 18, & 19.

Item	Unit	Total
Epoxy Crack Injection	Foot	38

LEGEND

- Structural Repair of Concrete ≤ 5"
- Epoxy Crack Injection w/ Length
- Concrete Removal

DESIGNED	--
CHECKED	JKC
DRAWN	NOE
CHECKED	JKC

FOUNDATION REPAIR PLANS
EASTBOUND
ABUTMENT ELEVATIONS
F.A.I. 80 (I-80) OVER COAL CREEK
SECTION (06-1, 2)RS-3, I
BUREAU COUNTY
SN 006-0007 (EB)
SN 006-0008 (WB)
STA. 202+80

CHAMLIN
ASSOCIATES
PERU ILLINOIS MORRIS