
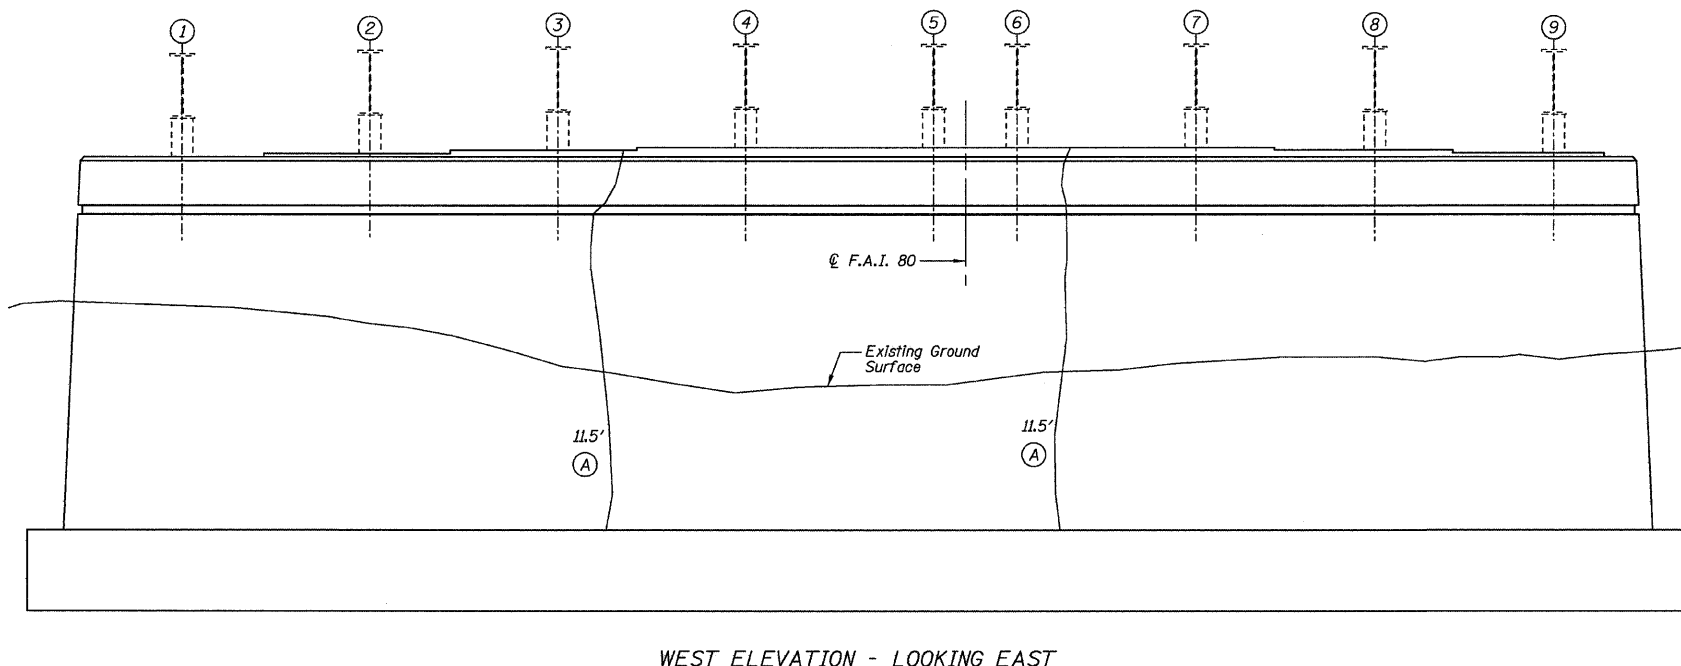
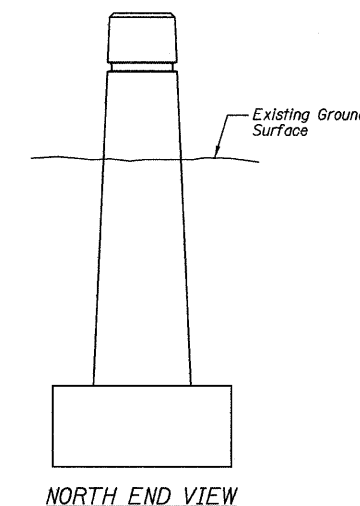
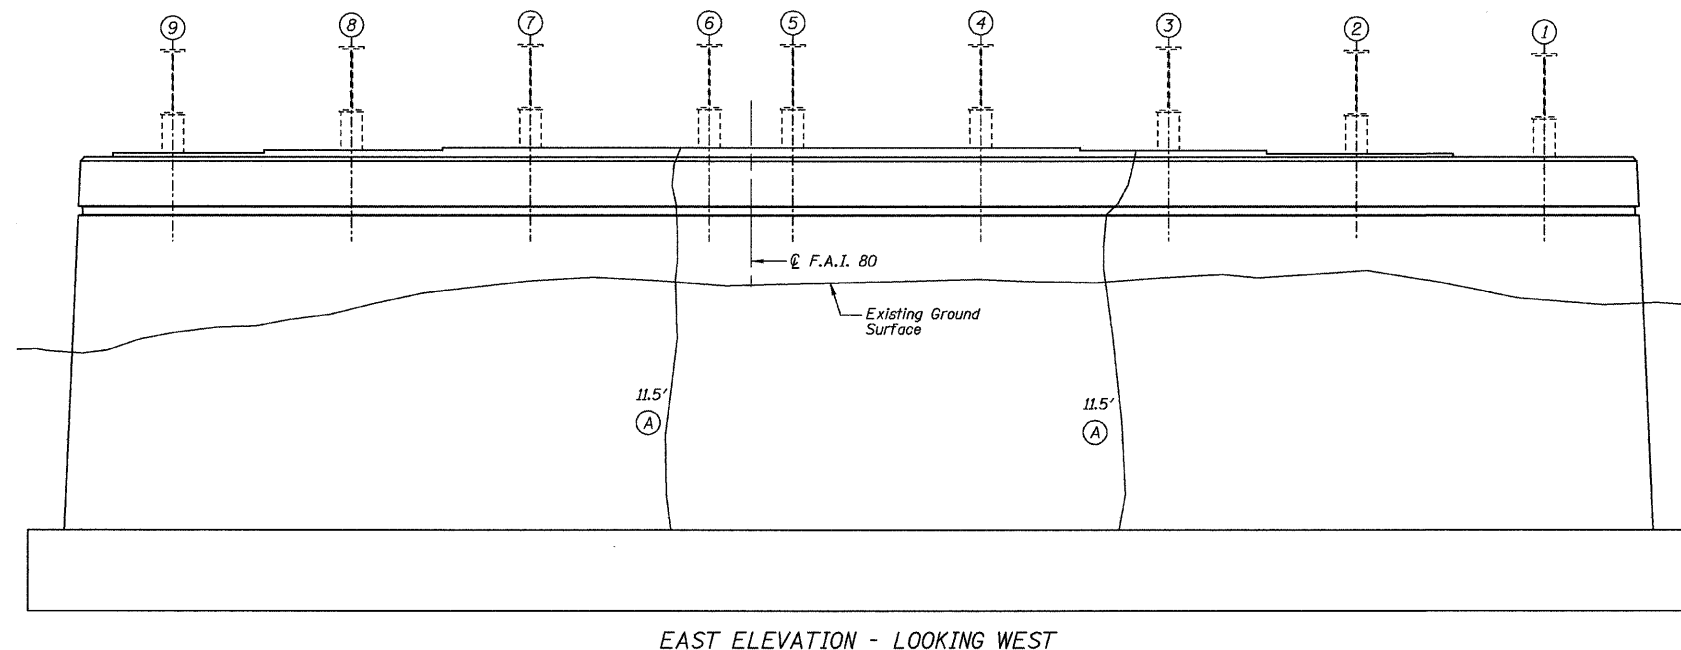
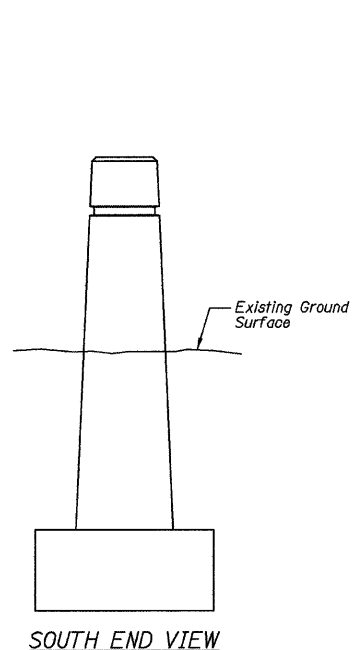


STATE OF ILLINOIS
DEPARTMENT OF TRANSPORTATION

ROUTE NO.	SECTION	COUNTY	SHEET NO.	SHEET	SHEET NO. 23
F.A.I. 80	*	BUREAU	116	72	29 SHEETS
FED. ROAD DIST. NO. 7	ILLINOIS	FED. AID PROJECT-			

Contract #66623
* (06-1, 2)RS-3, 1

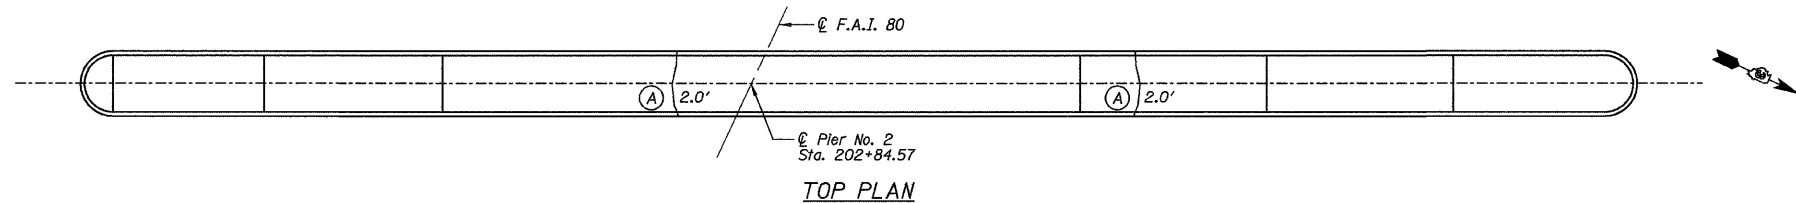

(A) cracks extending full thickness of wall shall only be measured for payment once

Note:
It is not the intent that the contractor should excavate to perform epoxy crack injection. Only the above ground length shall receive injection and will be measured for payment.

DESIGNED	--
CHECKED	JKC
DRAWN	NOE
CHECKED	JKC

Item	Unit	Total
Epoxy Crack Injection	Foot	23

LEGEND
 Structural Repair of Concrete ≤ 5"
 (#) Epoxy Crack Injection w/ Length

FOUNDATION REPAIR PLANS
WESTBOUND
PIER NO. 2
F.A.I. 80 (I-80) OVER COAL CREEK
SECTION (06-1, 2)RS-3, 1
BUREAU COUNTY
SN 006-0007 (EB)
SN 006-0008 (WB)
STA. 202+80

CHAMLIN & ASSOCIATES
PERU ILLINOIS MORRIS