


STATE OF ILLINOIS
DEPARTMENT OF TRANSPORTATION

ROUTE NO.	SECTION	COUNTY	TOTAL SHEETS	SHEET NO.
F.A.I. 80	#	BUREAU	116	97
FED. ROAD DIST. NO. 7	ILLINOIS	FED. AID PROJECT-		

SHEET NO. 19
29 SHEETS

Contract #66623
* (06-1, 2)RS-3, I

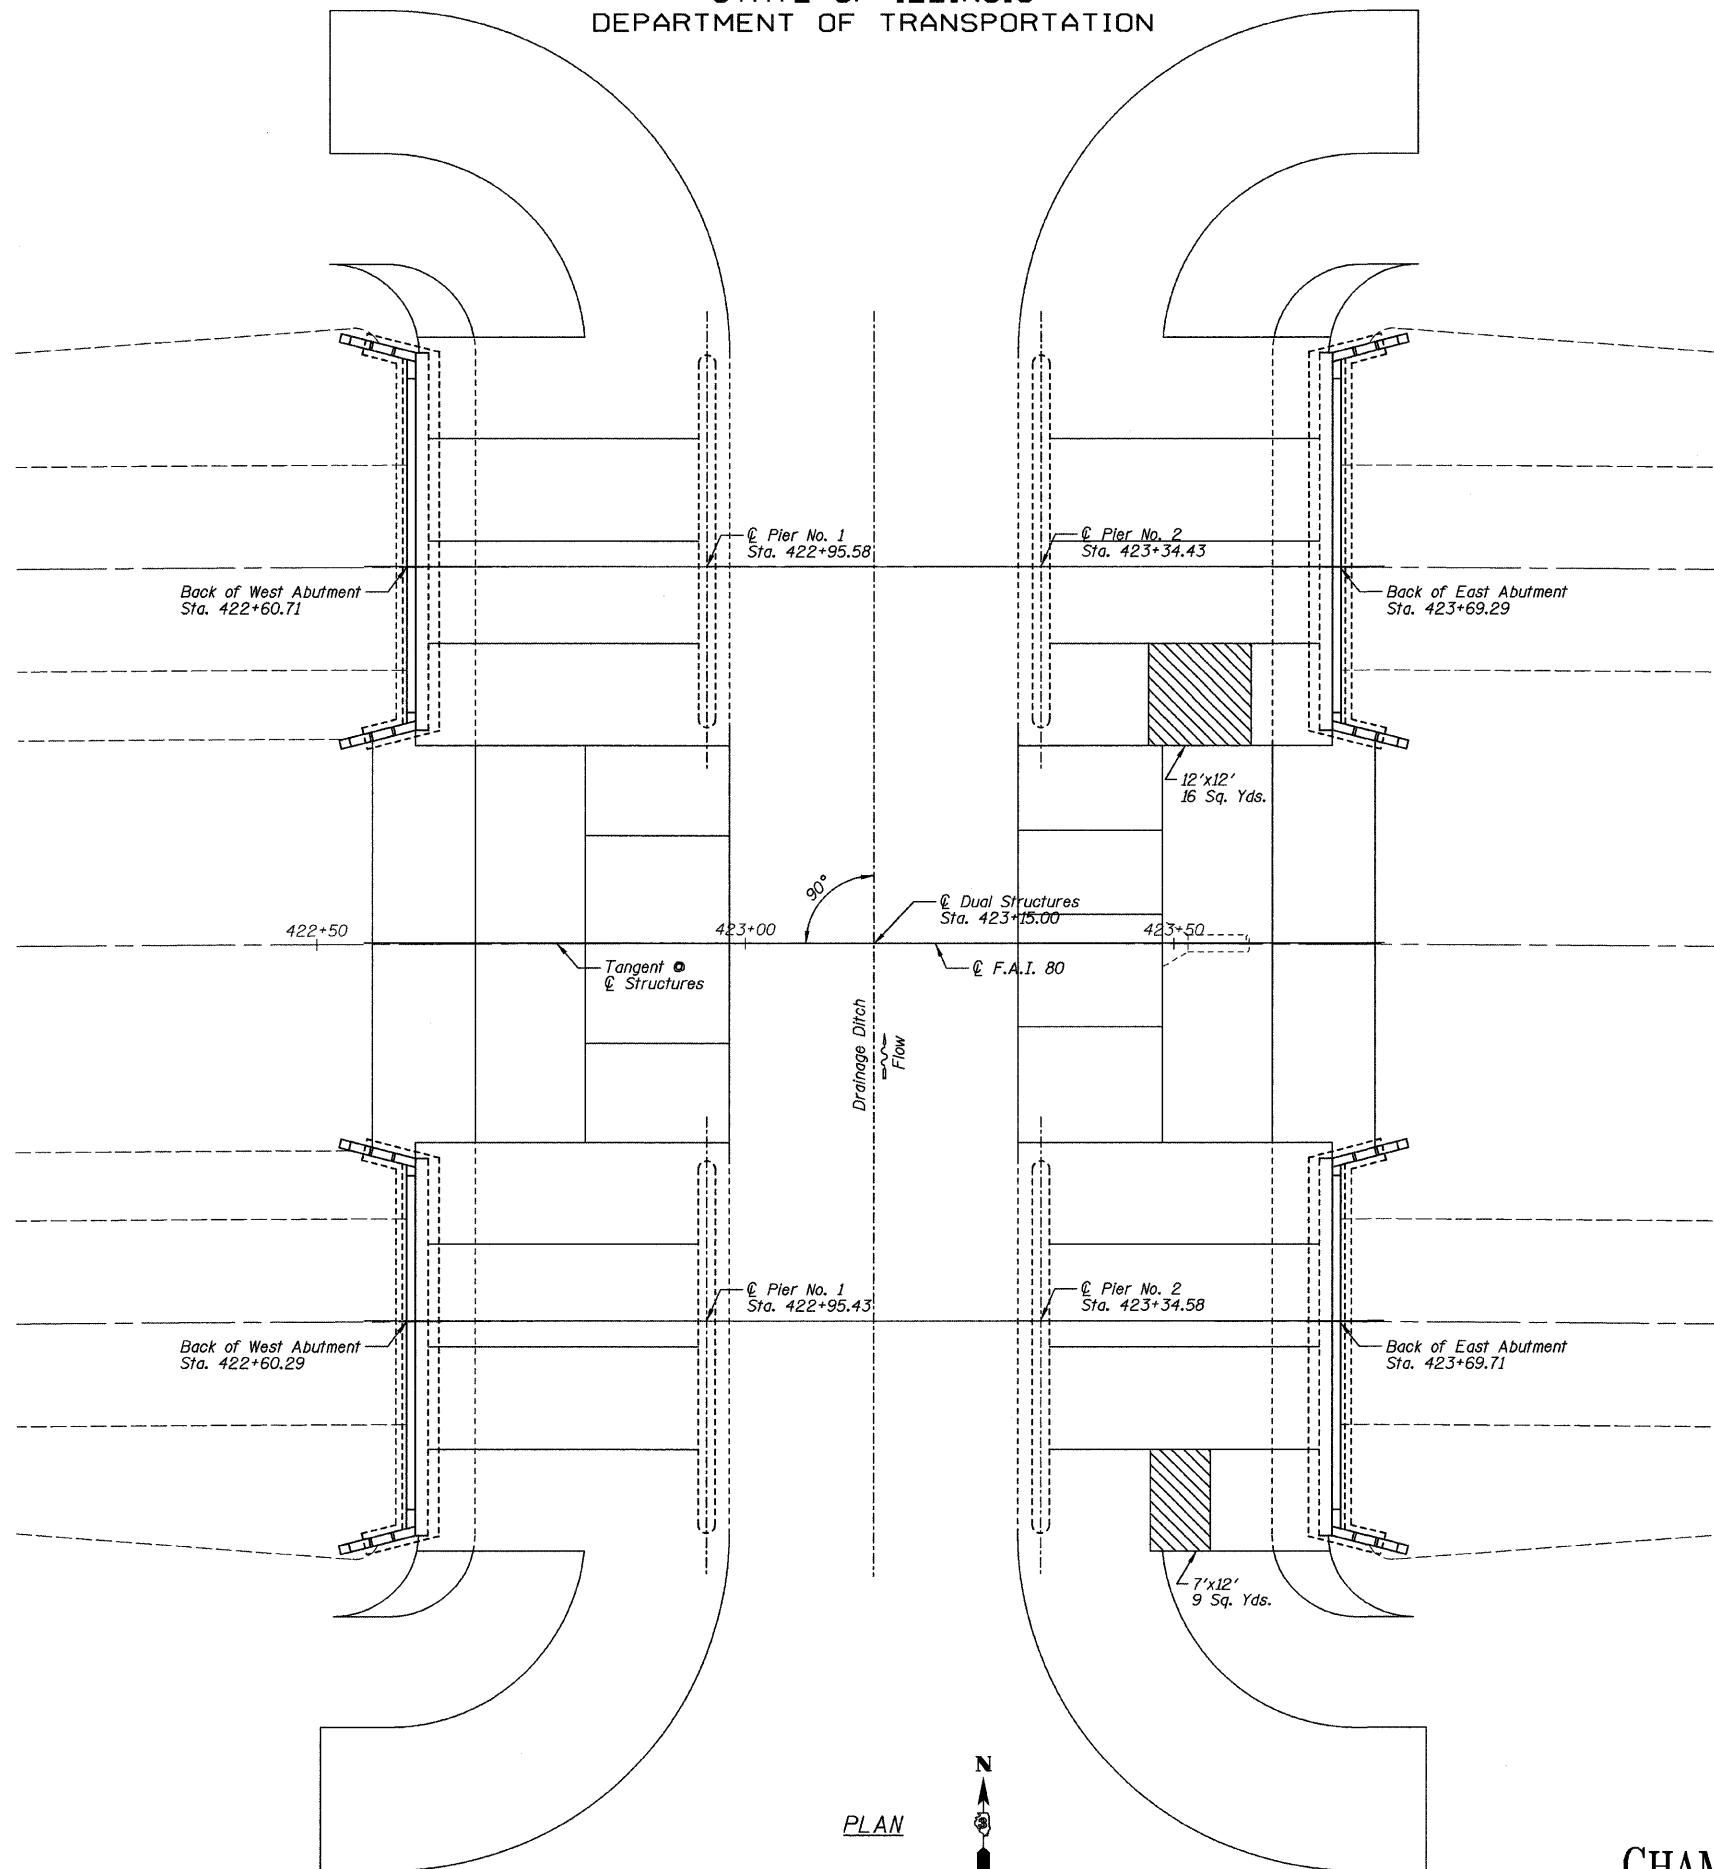

Item	Unit	Total
Slope Wall Removal	Sq. Yds.	25
Slope Wall 4 Inch	Sq. Yds.	25

LEGEND

Slope Wall Removal/
Slope Wall 4 Inch

Slope wall shall be reinforced with welded wire fabric, 6 in. x 6 in. - W4.0 x W4.0 weighing 58 lbs. per 100 sq. ft.

DESIGNED	--
CHECKED	JKC
DRAWN	NOE
CHECKED	JKC

SLOPEWALL REPAIR PLAN
F.A.I. 80 (I-80) OVER DRAINAGE DITCH
SECTION (06-1, 2)RS-3, I
BUREAU COUNTY
SN 006-0009 (EB)
SN 006-0010 (WB)
STA. 423+15

CHAMLIN & ASSOCIATES
PERU ILLINOIS MORRIS