


STATE OF ILLINOIS
DEPARTMENT OF TRANSPORTATION


ROUTE NO. F.A.I. 80	SECTION *	COUNTY BUREAU	TOTAL SHEETS 116	SHEET NO. 99	SHEET NO. 21 29 SHEETS
FED. ROAD DIST. NO. 7		ILLINOIS		FED. AID PROJECT	

Contract #66623
* (06-1, 2)RS-3, I

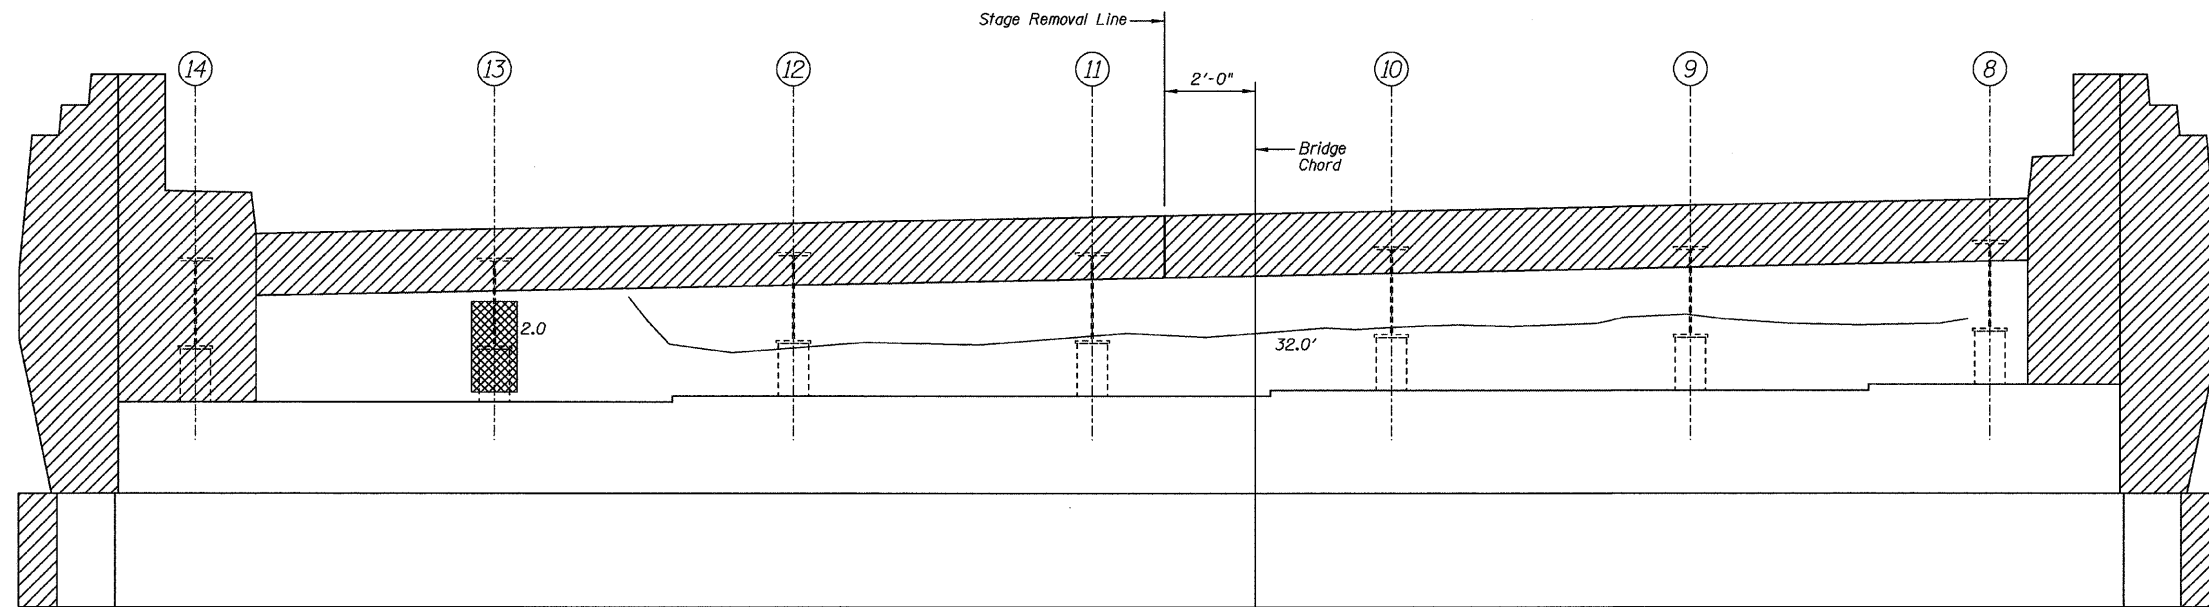

WEST ABUTMENT ELEVATION

Note:
Existing vertical reinforcement over abutment backwall shall be cleaned and incorporated into the new construction. Cost included with concrete removal.

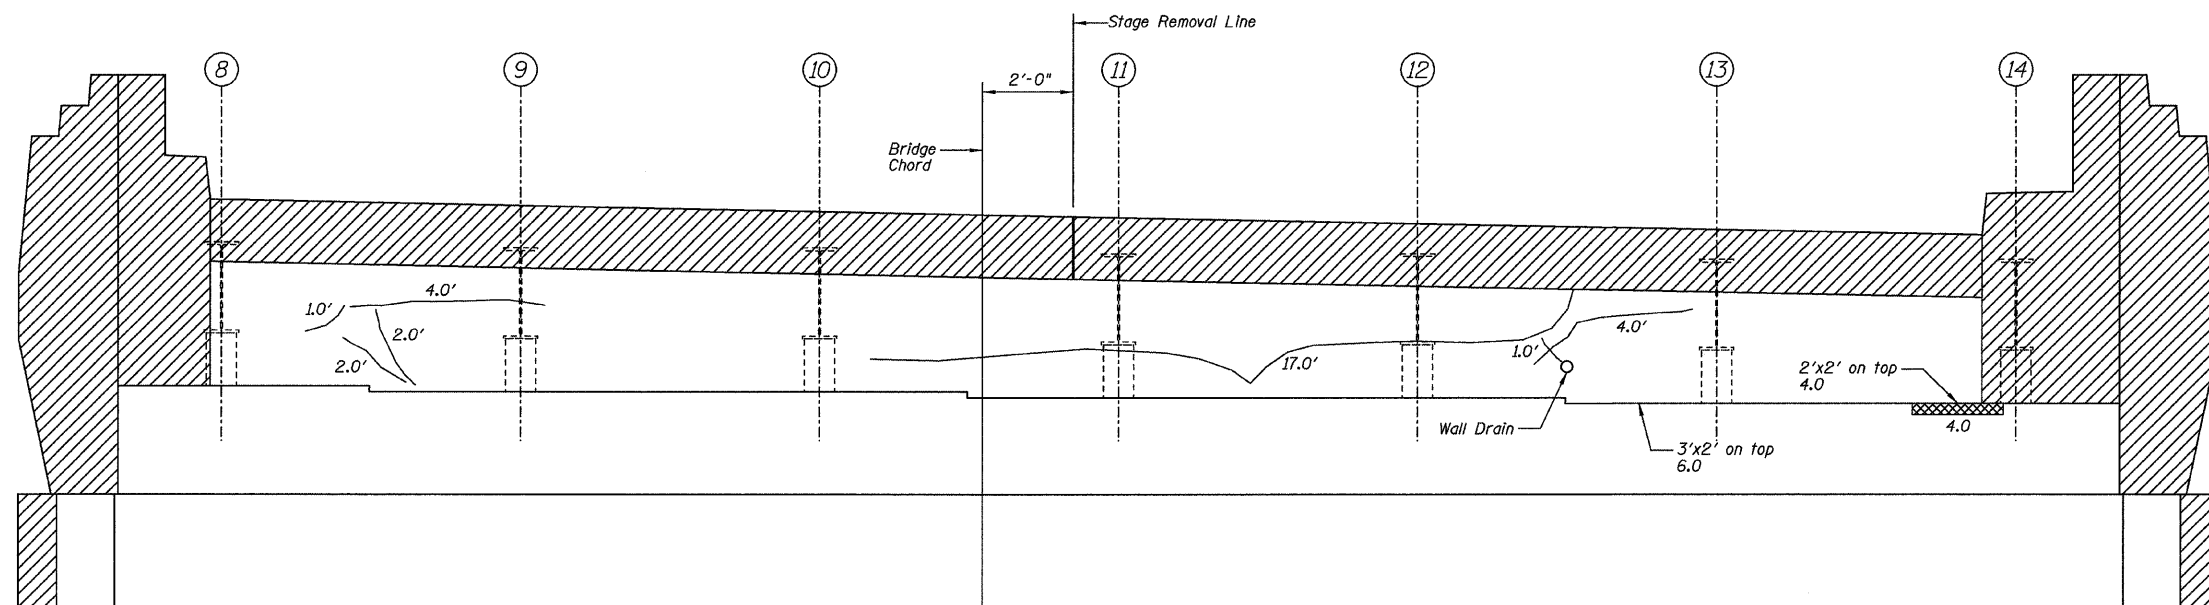




EAST ABUTMENT ELEVATION

Work this sheet with sheets
16, 17, and 18 of 29.

Item	Unit	Total
Structural Repair of Concrete (Depth Equal to or Less Than 5 Inches)	Sq. Ft.	16
Epoxy Crack Injection	Foot	63

LEGEND

-  Structural Repair of Concrete ≤ 5"
-  Epoxy Crack Injection w/ Length
-  Concrete Removal

DESIGNED	--
CHECKED	JKC
DRAWN	NOE
CHECKED	JKC

CHAMLIN
ASSOCIATES
PERU ILLINOIS MORRIS

FOUNDATION REPAIR PLANS
EASTBOUND
ABUTMENT ELEVATIONS
F.A.I. 80 (I-80) OVER DRAINAGE DITCH
SECTION (06-1, 2)RS-3, I
BUREAU COUNTY
SN 006-0009 (EB)
SN 006-0010 (WB)
STA. 423+15