




**TYPICAL PAVEMENT MARKING FOR ENTRANCE RAMP TERMINALS**

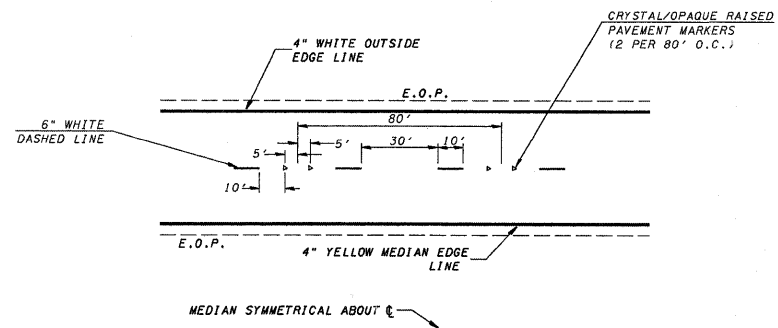

**TYPICAL PAVEMENT MARKINGS**

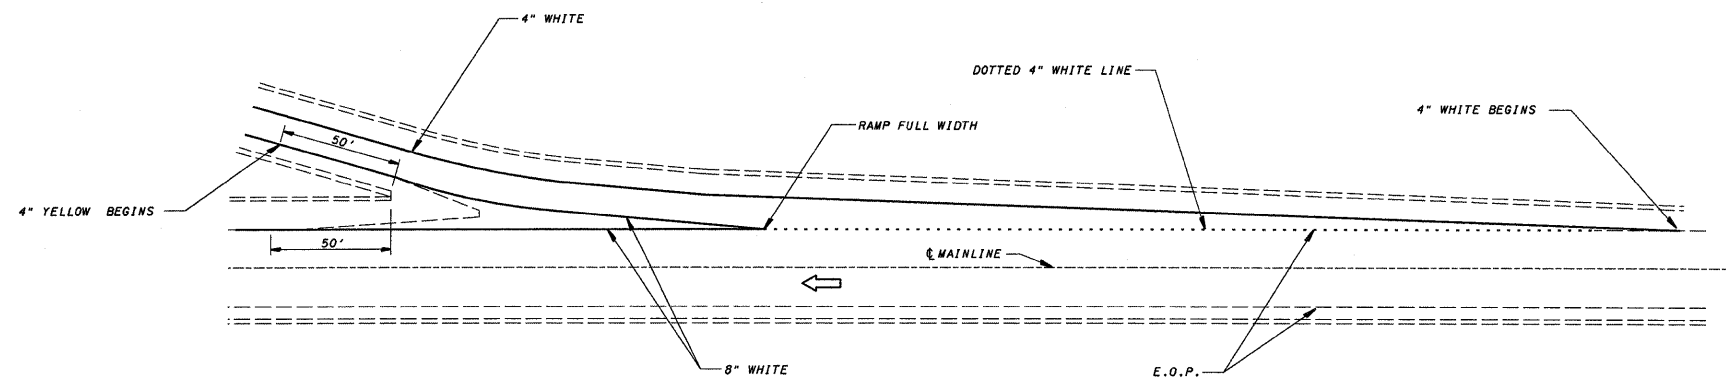

**TYPICAL PAVEMENT MARKINGS FOR EXIT RAMP TERMINALS**

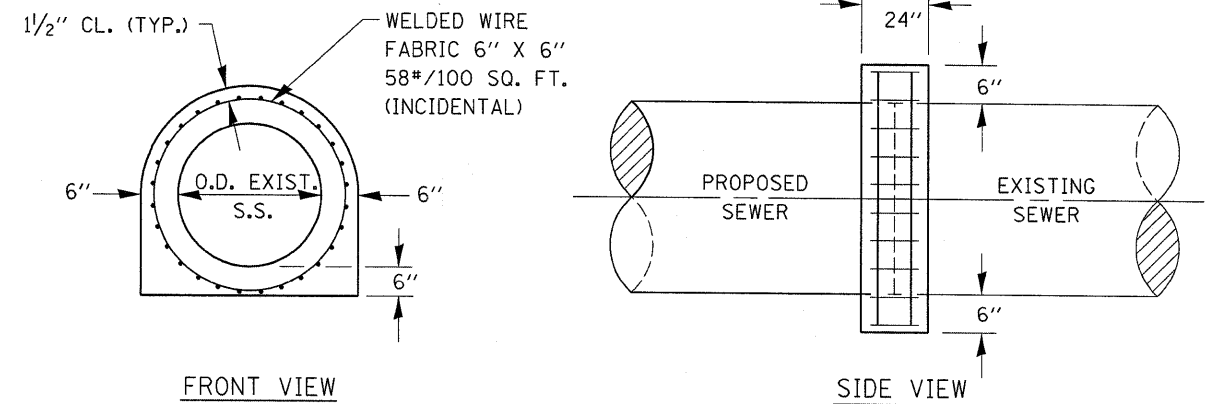

**FRONT VIEW**

**SIDE VIEW**

SEE DRAINAGE SCHEDULE FOR LOCATION  
2 NEEDED EACH LOCATION

**CONCRETE COLLAR FOR SEWER CONNECTION**

PAY FOR AT THE CONTRACT UNIT PRICE EACH

FILE NAME =	USER NAME = braboygo	DESIGNED -	REVISED -
cs:\pw_work\pwidot\braboygo\dms32763\detb11s.dgn		DRAWN -	REVISED -
	PLOT SCALE = 20.0000' / IN.	CHECKED -	REVISED -
	PLOT DATE = Sep 22, 2008 - 01:43:26 PM	DATE -	REVISED -

**STATE OF ILLINOIS  
DEPARTMENT OF TRANSPORTATION**

**DETAIL**

SCALE: _____	SHEET NO. _____ OF _____ SHEETS	STA. _____ TO STA. _____
--------------	---------------------------------	--------------------------

F.A.I. RTE. 80	SECTION (06-1,2)RS-3, I	COUNTY BUREAU	TOTAL SHEETS 116	SHEET NO. 111
CONTRACT NO. 66623				
FED. ROAD DIST. NO. [ILLINOIS] FED. AID PROJECT				