
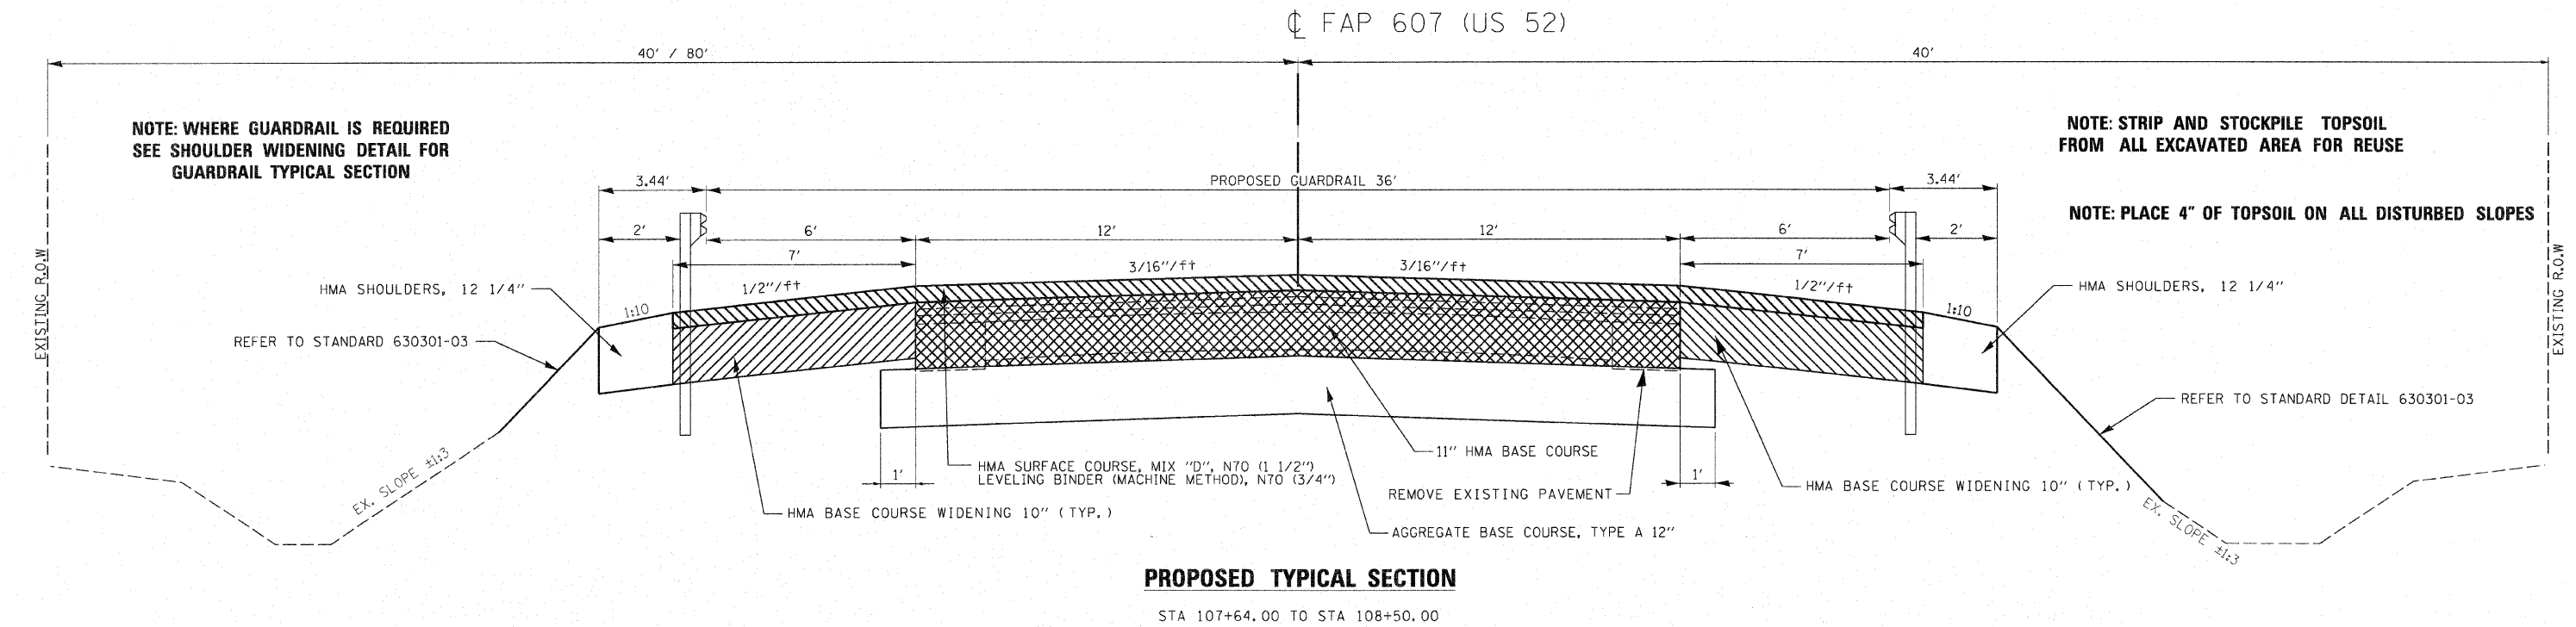


F.A.P. RTE.	SECTION	COUNTY	TOTAL SHEETS	SHEET NO.
607	129 BR	KENDALL	61	5
STA.		TO STA.		
FED. ROAD DIST. NO.		ILLINOIS	FED. AID PROJECT	

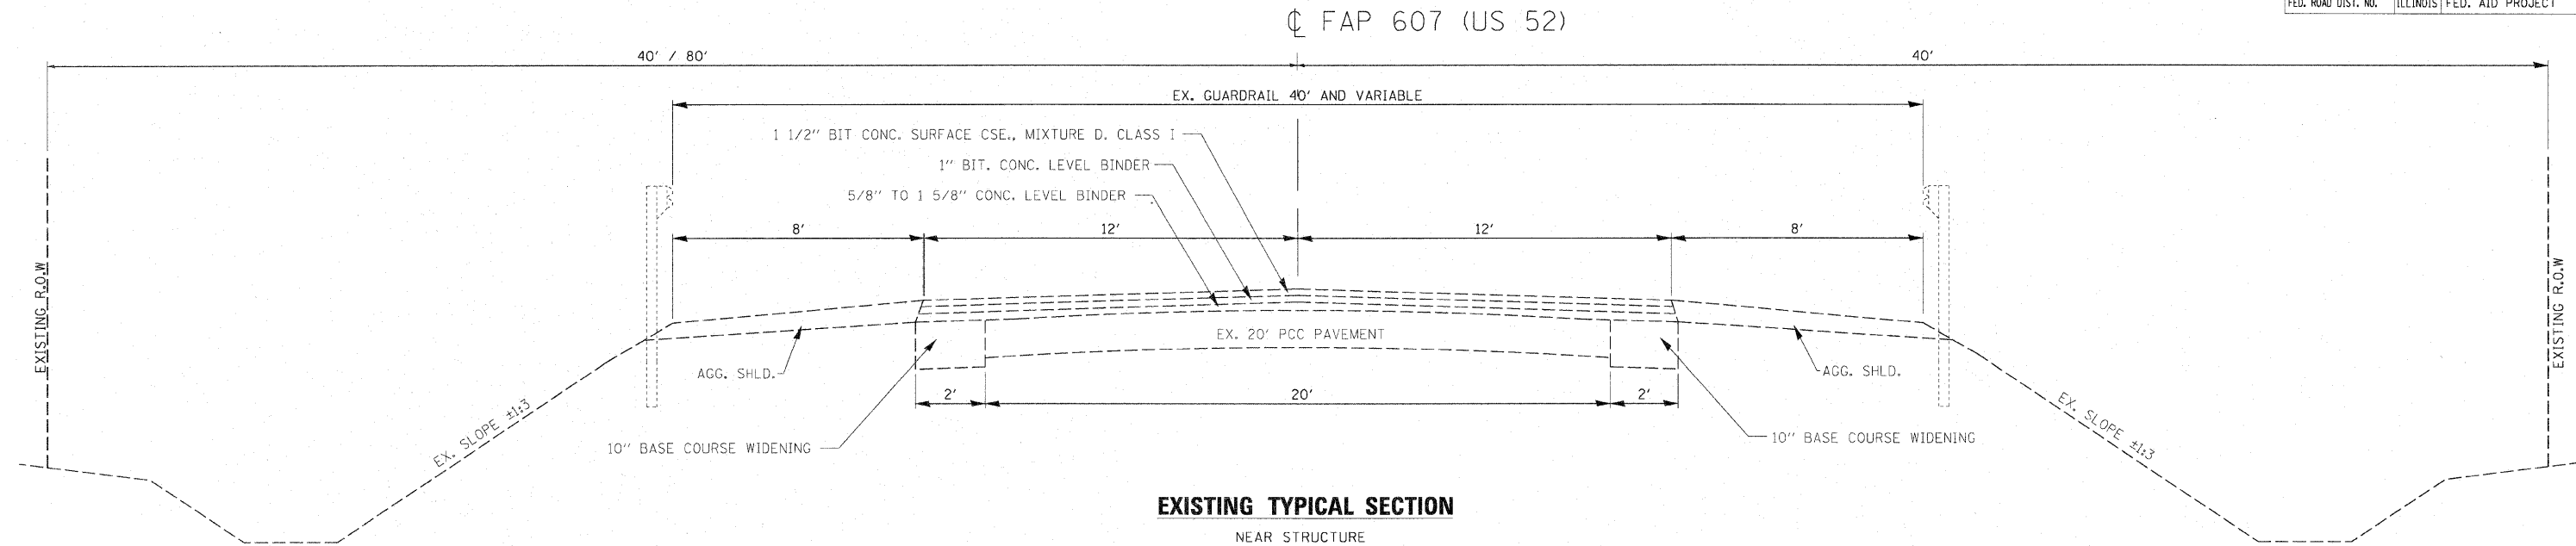

PLOT DATE = 10/17/2007
 FILE NAME = K:\DEPT\1\66911\1\From Dub 12-29-06\11P801.dgn
 PLOT SCALE = 1/8" = 1'-0"
 USER NAME = USER

REVISIONS	
NAME	DATE

ILLINOIS DEPARTMENT OF TRANSPORTATION

TYPICAL SECTIONS

SCALE: VERT. NOT TO SCALE
 HORIZ. NOT TO SCALE
 DATE: 10/17/2007

DRAWN BY C. SUNTKEN
 CHECKED BY M. ZELINSKAS