


F.A. RTE.	SECTION	COUNTY	TOTAL SHEETS	SHEET NO.
607	129 BR	KENDALL	61	54
STA. 108+50.00		TO STA. 109+00.00		
FED. ROAD DIST. NO.	ILLINOIS FED. AID PROJECT			

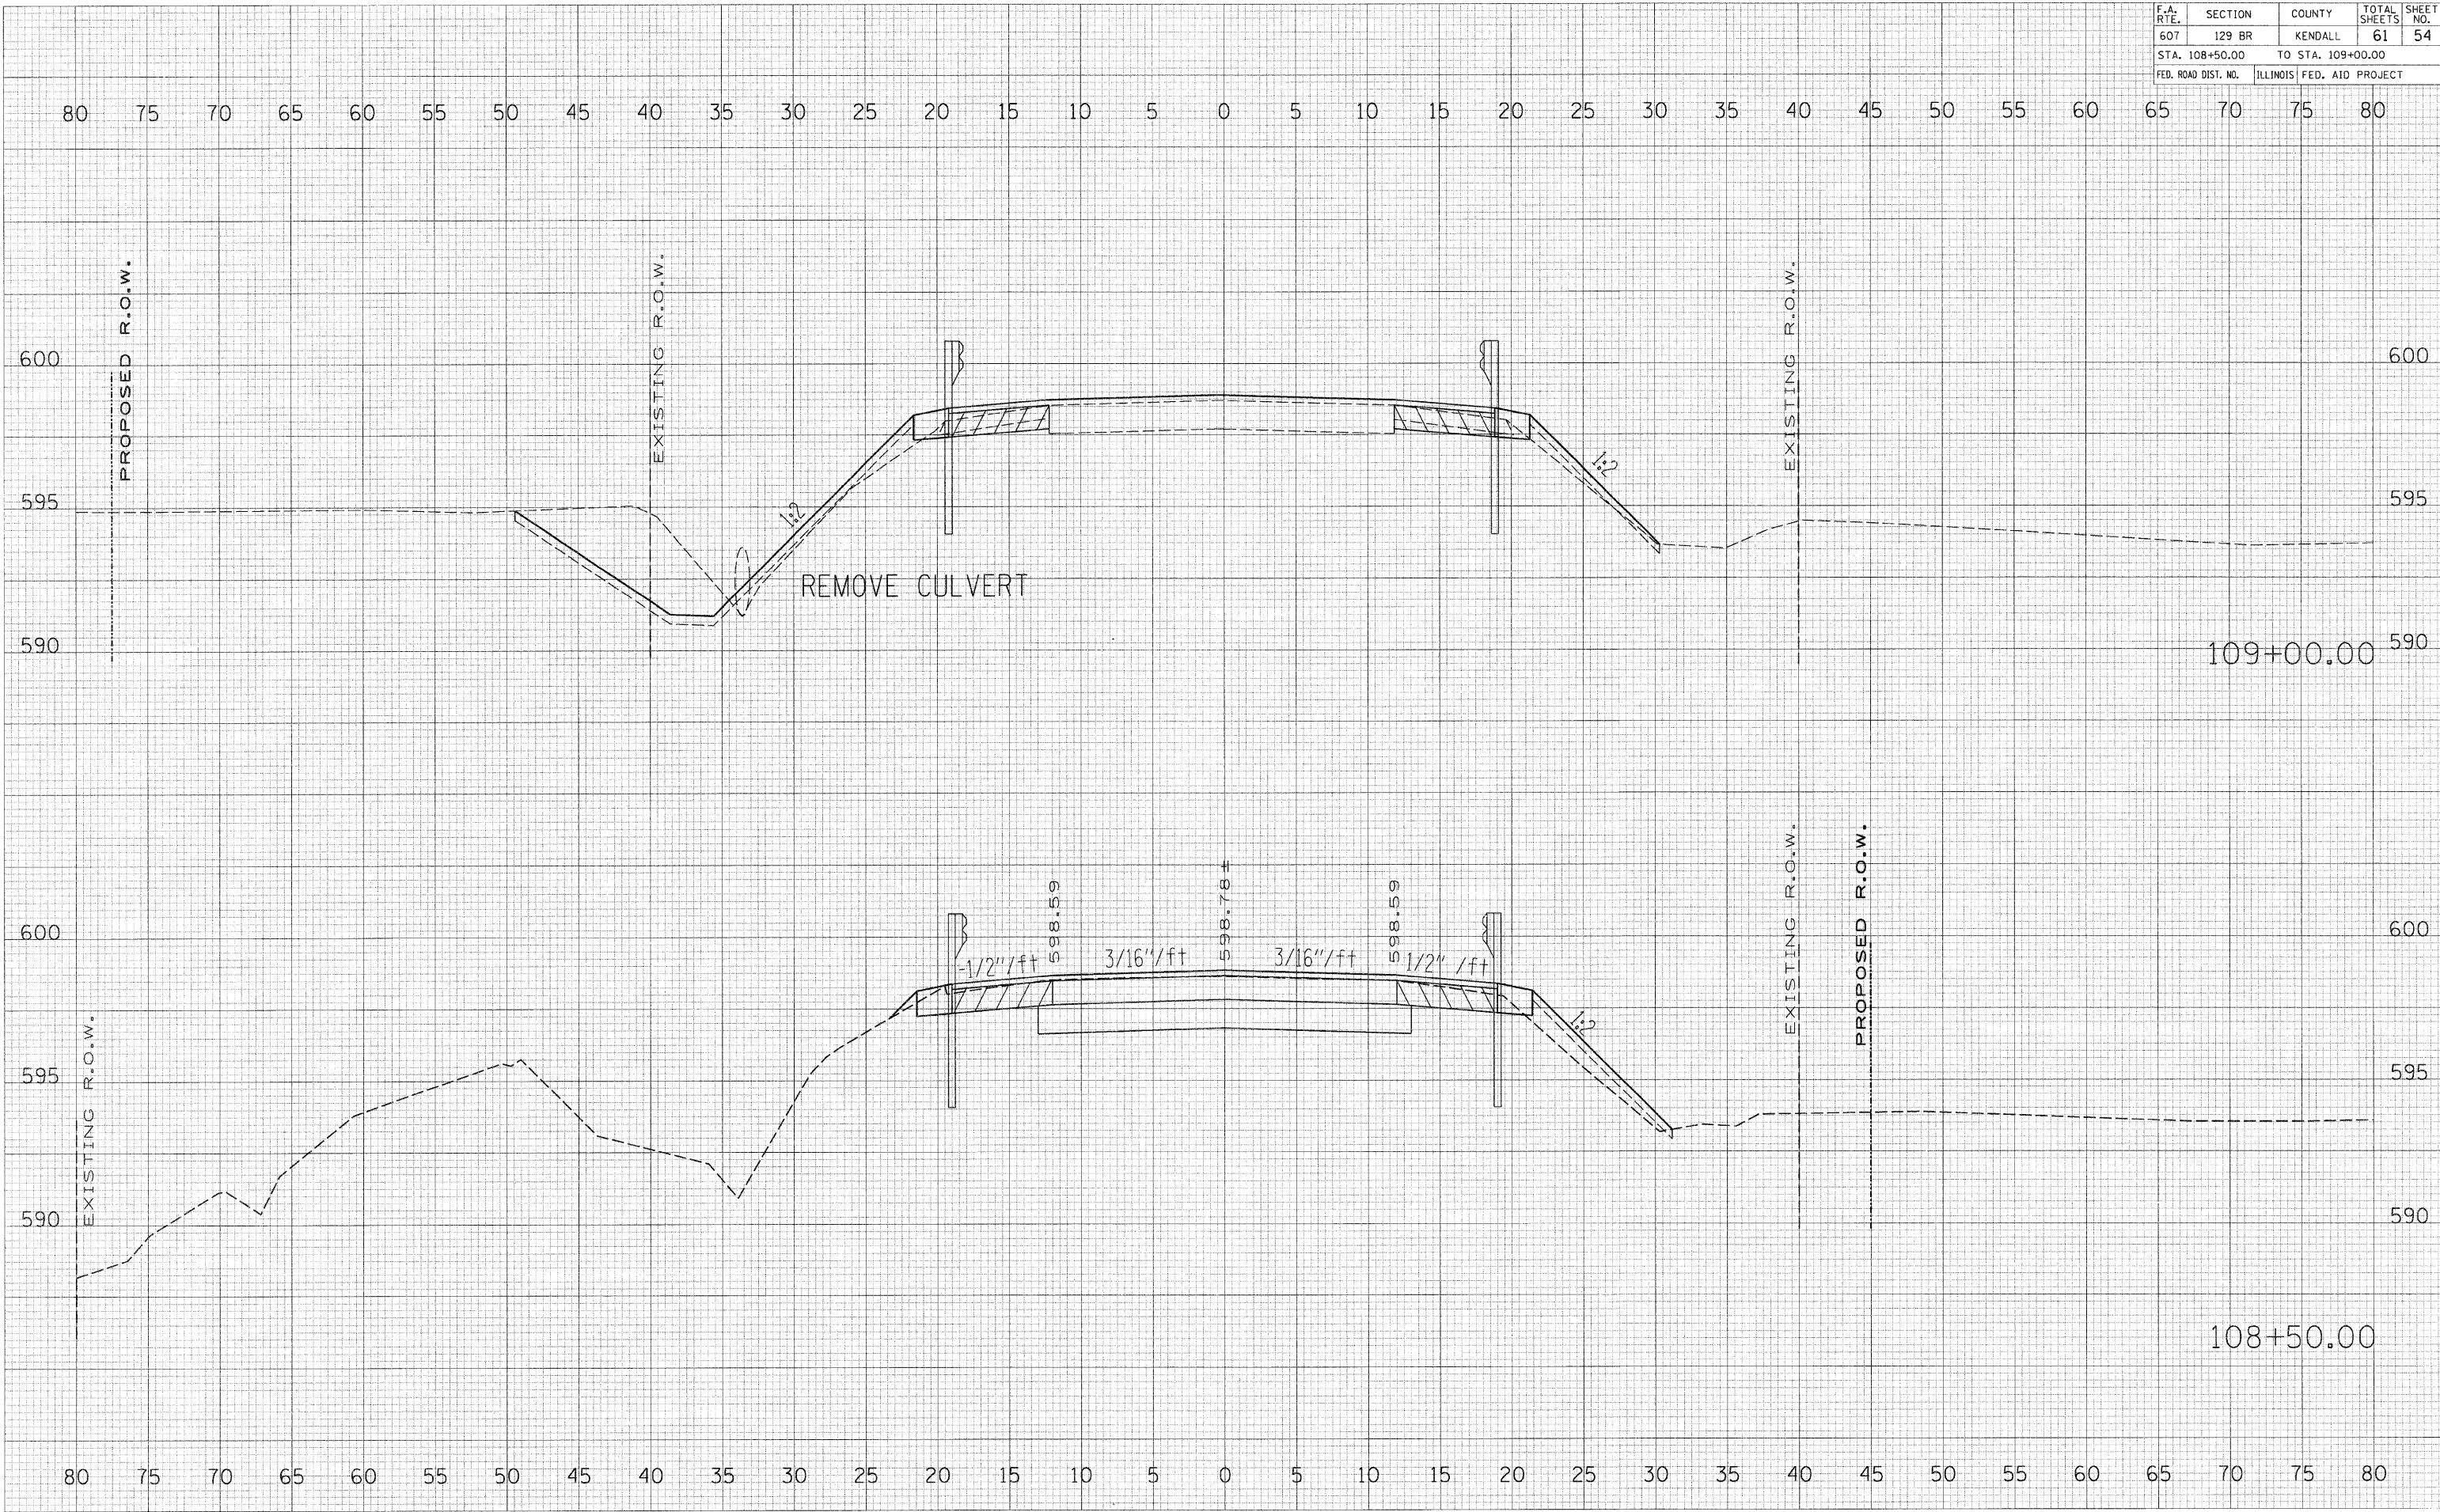

DATE: \_\_\_\_\_  
 BY: \_\_\_\_\_  
 SURVEYED: \_\_\_\_\_  
 PLOTTED: \_\_\_\_\_  
 NO. 1: \_\_\_\_\_  
 AREAS CHECKED: \_\_\_\_\_

DATE: \_\_\_\_\_  
 BY: \_\_\_\_\_  
 SURVEYED: \_\_\_\_\_  
 PLOTTED: \_\_\_\_\_  
 NO. 1: \_\_\_\_\_  
 AREAS CHECKED: \_\_\_\_\_

PLOT DATE: 10/17/2007  
 FILE NAME: K:\07271\66667\108+50.00.dwg  
 PLOT SCALE: 1/8"=1'-0"  
 USER NAME: USER