


STATE OF ILLINOIS
DEPARTMENT OF TRANSPORTATION

ROUTE NO.	SECTION	COUNTY	SHEET NO.	SHEET	SHEET NO. 7 27 SHEETS
FAP 326	119BR	GRUNDY	68	27	
FED. ROAD DIST. NO. 7		ILLINOIS	FED. AID PROJECT-		

Contract #66687

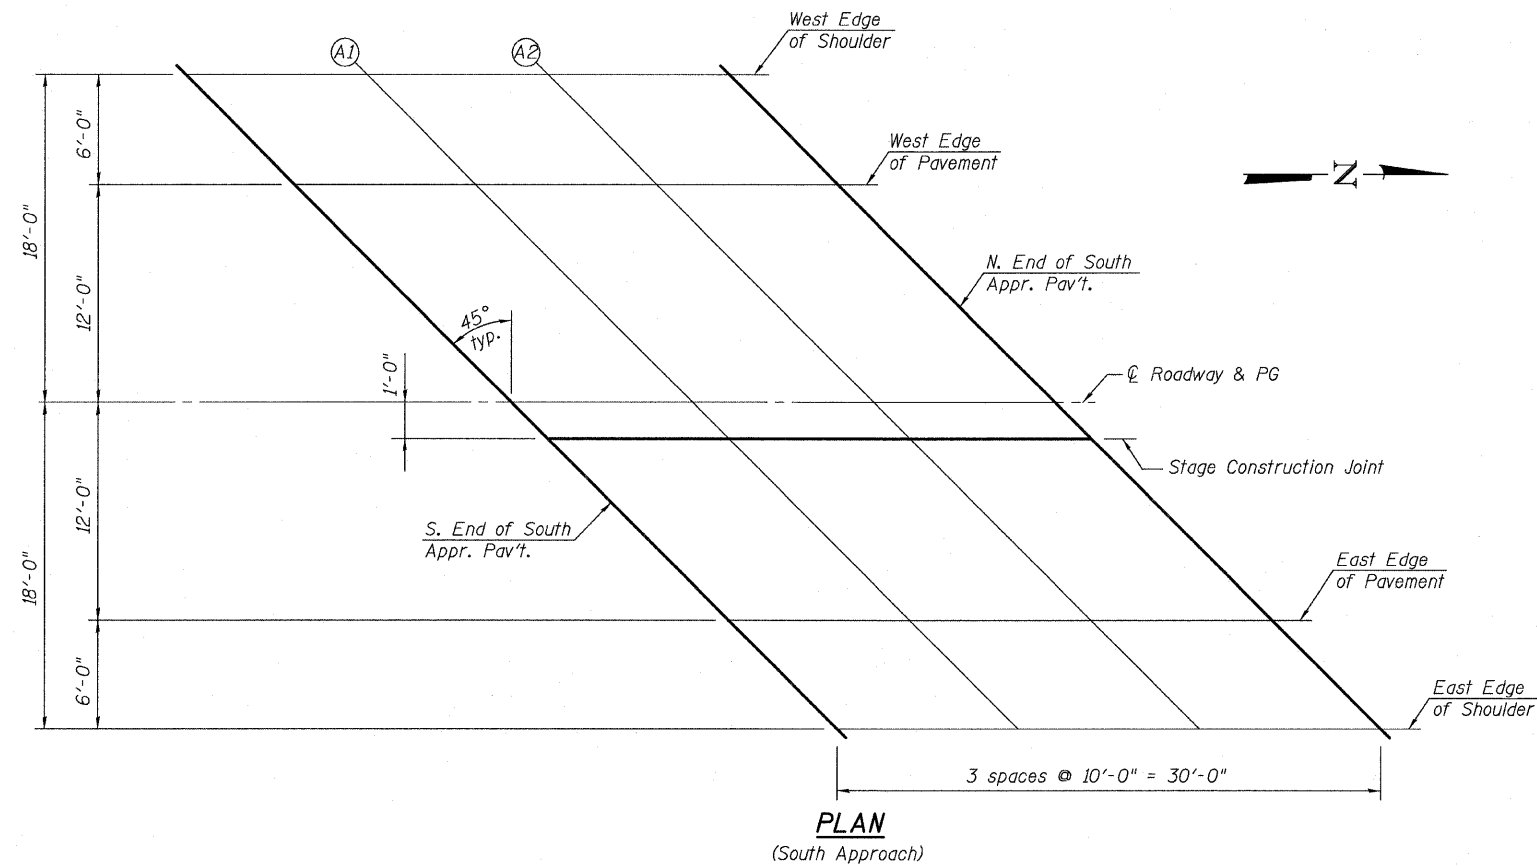

WEST EDGE OF SHOULDER

Location	Station	Offset	Theoretical Grade Elevations
S. End of South Appr. Pav't.	581+13.52	-18.00	587.55
A1	581+23.52	-18.00	587.60
A2	581+33.52	-18.00	587.64
N. End of South Appr. Pav't.	581+43.52	-18.00	587.69

WEST EDGE OF PAVEMENT

Location	Station	Offset	Theoretical Grade Elevations
S. End of South Appr. Pav't.	581+19.52	-12.00	587.70
A1	581+29.52	-12.00	587.75
A2	581+39.52	-12.00	587.79
N. End of South Appr. Pav't.	581+49.52	-12.00	587.83

☉ ROADWAY & PG

Location	Station	Offset	Theoretical Grade Elevations
S. End of South Appr. Pav't.	581+31.52	0.00	587.95
A1	581+41.52	0.00	587.99
A2	581+51.52	0.00	588.03
N. End of South Appr. Pav't.	581+61.52	0.00	588.07

STAGE CONSTRUCTION JOINT

Location	Station	Offset	Theoretical Grade Elevations
S. End of South Appr. Pav't.	581+32.52	1.00	587.94
A1	581+42.52	1.00	587.98
A2	581+52.52	1.00	588.02
N. End of South Appr. Pav't.	581+62.52	1.00	588.05

EAST EDGE OF PAVEMENT


Location	Station	Offset	Theoretical Grade Elevations
S. End of South Appr. Pav't.	581+43.52	12.00	587.81
A1	581+53.52	12.00	587.85
A2	581+63.52	12.00	587.89
N. End of South Appr. Pav't.	581+73.52	12.00	587.92

EAST EDGE OF SHOULDER

Location	Station	Offset	Theoretical Grade Elevations
S. End of South Appr. Pav't.	581+49.52	18.00	587.71
A1	581+59.52	18.00	587.75
A2	581+69.52	18.00	587.78
N. End of South Appr. Pav't.	581+79.52	18.00	587.81

**TOP OF SOUTH APPROACH
SLAB ELEVATIONS
IL 47 OVER JOHNNY RUN
FAP ROUTE 326 - SECTION 119BR
GRUNDY COUNTY
STATION 582+65.75
STRUCTURE NO. 032-0112**

DESIGNED	DGL
CHECKED	MJP
DRAWN	MJP
CHECKED	DGL



OATES ASSOCIATES
Consulting Engineers
Eastport Business Center 1
100 Lanter Court, Suite 1
Collinsville, Illinois 62234
618-345-2200
Design Firm License No. 184.001115