


STATE OF ILLINOIS
DEPARTMENT OF TRANSPORTATION

ROUTE NO.	SECTION	COUNTY	SHEET NO.	SHEET	SHEET NO.
FAP 326	119BR	GRUNDY	68	28	27 SHEETS
FED. ROAD DIST. NO. 7		ILLINOIS	FED. AID PROJECT		

Contract #66687

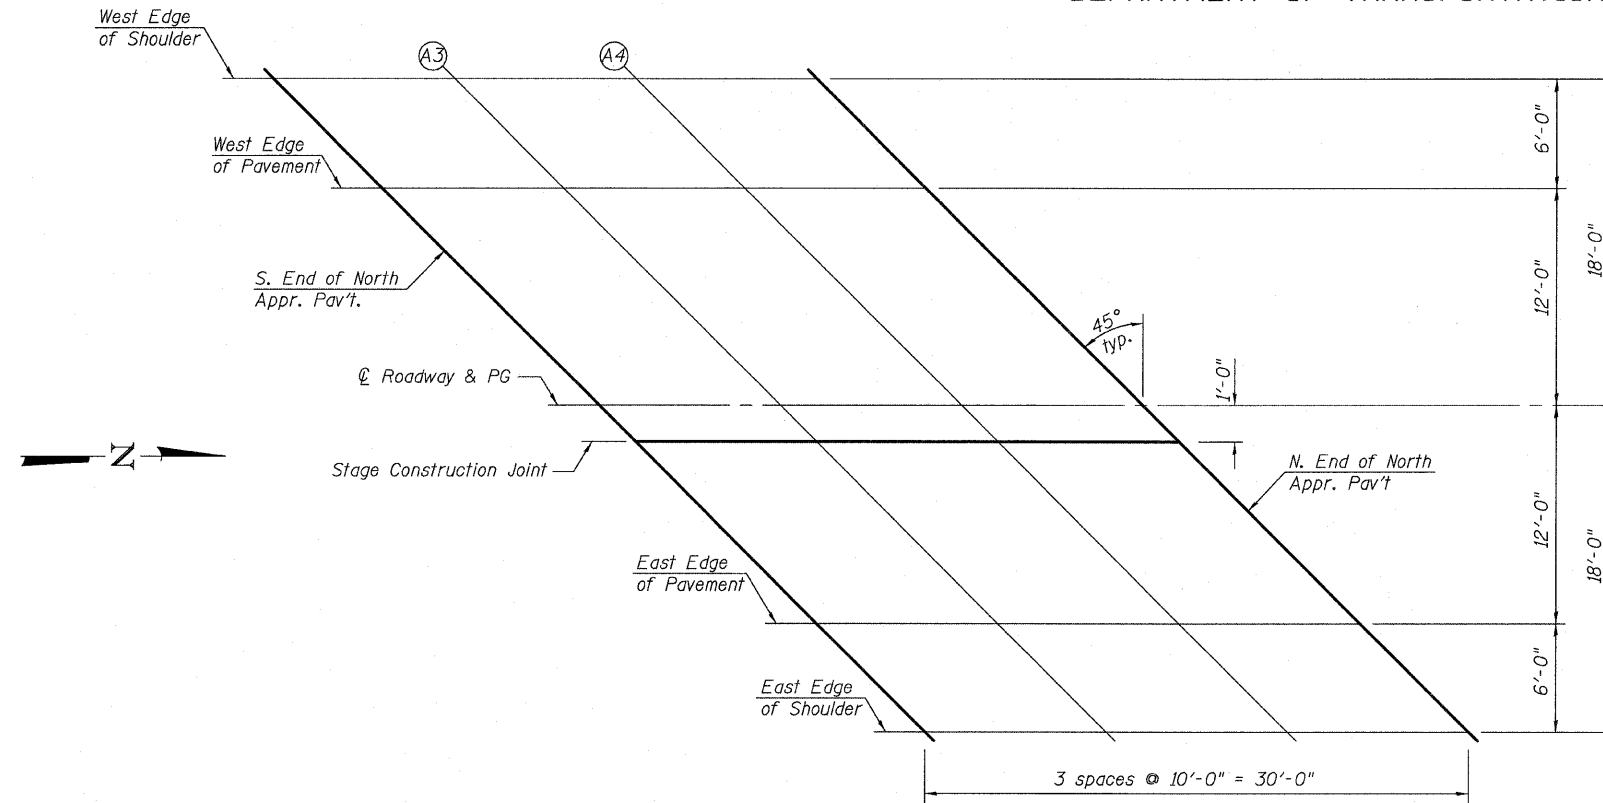

PLAN
(North Approach)

WEST EDGE OF SHOULDER

Location	Station	Offset	Theoretical Grade Elevations
S. End of North Appr. Pav't.	583+51.98	-18.00	587.81
A3	583+61.98	-18.00	587.78
A4	583+71.98	-18.00	587.74
N. End of North Appr. Pav't.	583+81.98	-18.00	587.71

WEST EDGE OF PAVEMENT

Location	Station	Offset	Theoretical Grade Elevations
S. End of North Appr. Pav't.	583+57.98	-12.00	587.91
A3	583+67.98	-12.00	587.88
A4	583+77.98	-12.00	587.85
N. End of North Appr. Pav't.	583+87.98	-12.00	587.81

☉ ROADWAY & PG

Location	Station	Offset	Theoretical Grade Elevations
S. End of North Appr. Pav't.	583+69.98	0.00	588.06
A3	583+79.98	0.00	588.03
A4	583+89.98	0.00	587.99
N. End of North Appr. Pav't.	583+99.98	0.00	587.94

STAGE CONSTRUCTION JOINT

Location	Station	Offset	Theoretical Grade Elevations
S. End of North Appr. Pav't.	583+70.98	1.00	588.04
A3	583+80.98	1.00	588.01
A4	583+90.98	1.00	587.97
N. End of North Appr. Pav't.	584+00.98	1.00	587.92

EAST EDGE OF PAVEMENT


Location	Station	Offset	Theoretical Grade Elevations
S. End of North Appr. Pav't.	583+81.98	12.00	587.83
A3	583+91.98	12.00	587.79
A4	584+01.98	12.00	587.75
N. End of North Appr. Pav't.	584+11.98	12.00	587.70

EAST EDGE OF SHOULDER

Location	Station	Offset	Theoretical Grade Elevations
S. End of North Appr. Pav't.	583+87.98	18.00	587.68
A3	583+97.98	18.00	587.64
A4	584+07.98	18.00	587.59
N. End of North Appr. Pav't.	584+17.98	18.00	587.54

**TOP OF NORTH APPROACH
SLAB ELEVATIONS
IL 47 OVER JOHNNY RUN
FAP ROUTE 326 - SECTION 119BR
GRUNDY COUNTY
STATION 582+65.75
STRUCTURE NO. 032-0112**

DESIGNED	DGL
CHECKED	MJP
DRAWN	MJP
CHECKED	DGL



OATES ASSOCIATES
Consulting Engineers
Eastport Business Center 1
100 Lanter Court, Suite 1
Collinsville, Illinois 62234
618-345-2200
Design Firm License No. 184.001115