
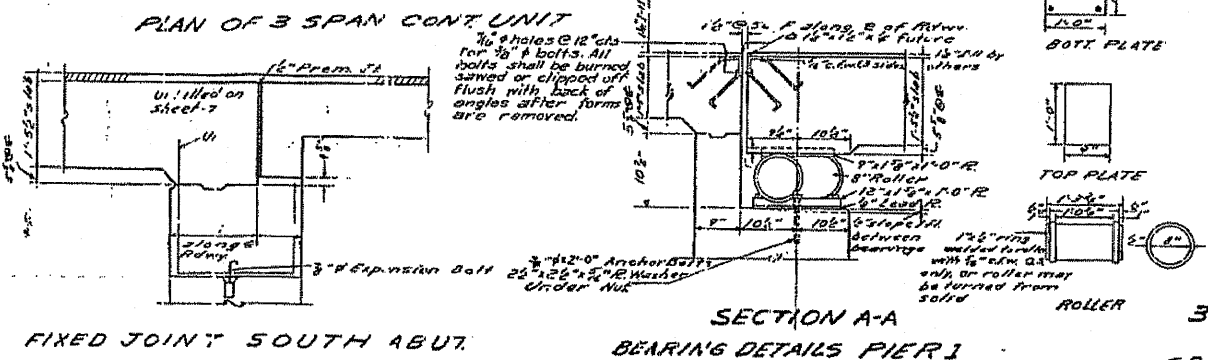
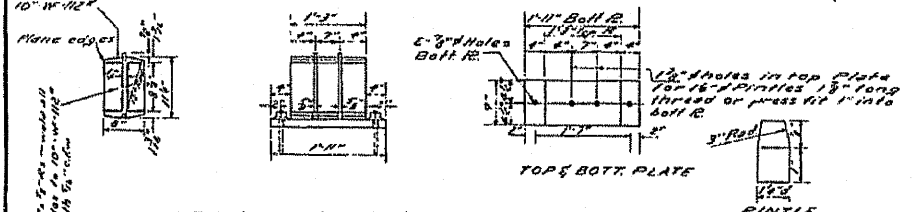
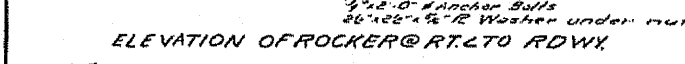
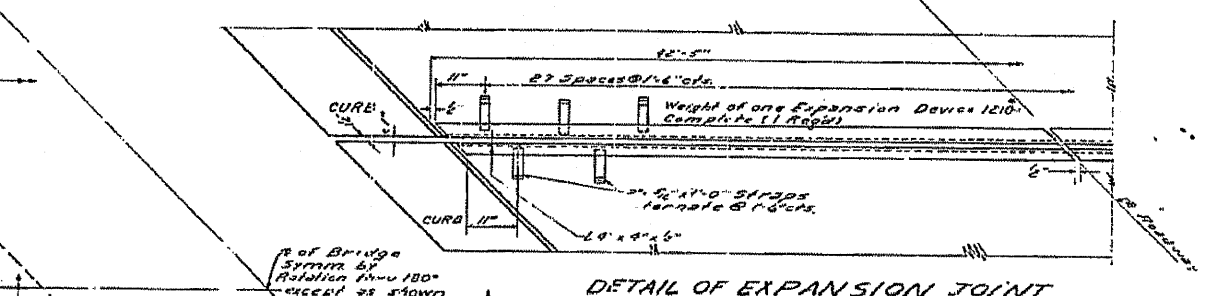
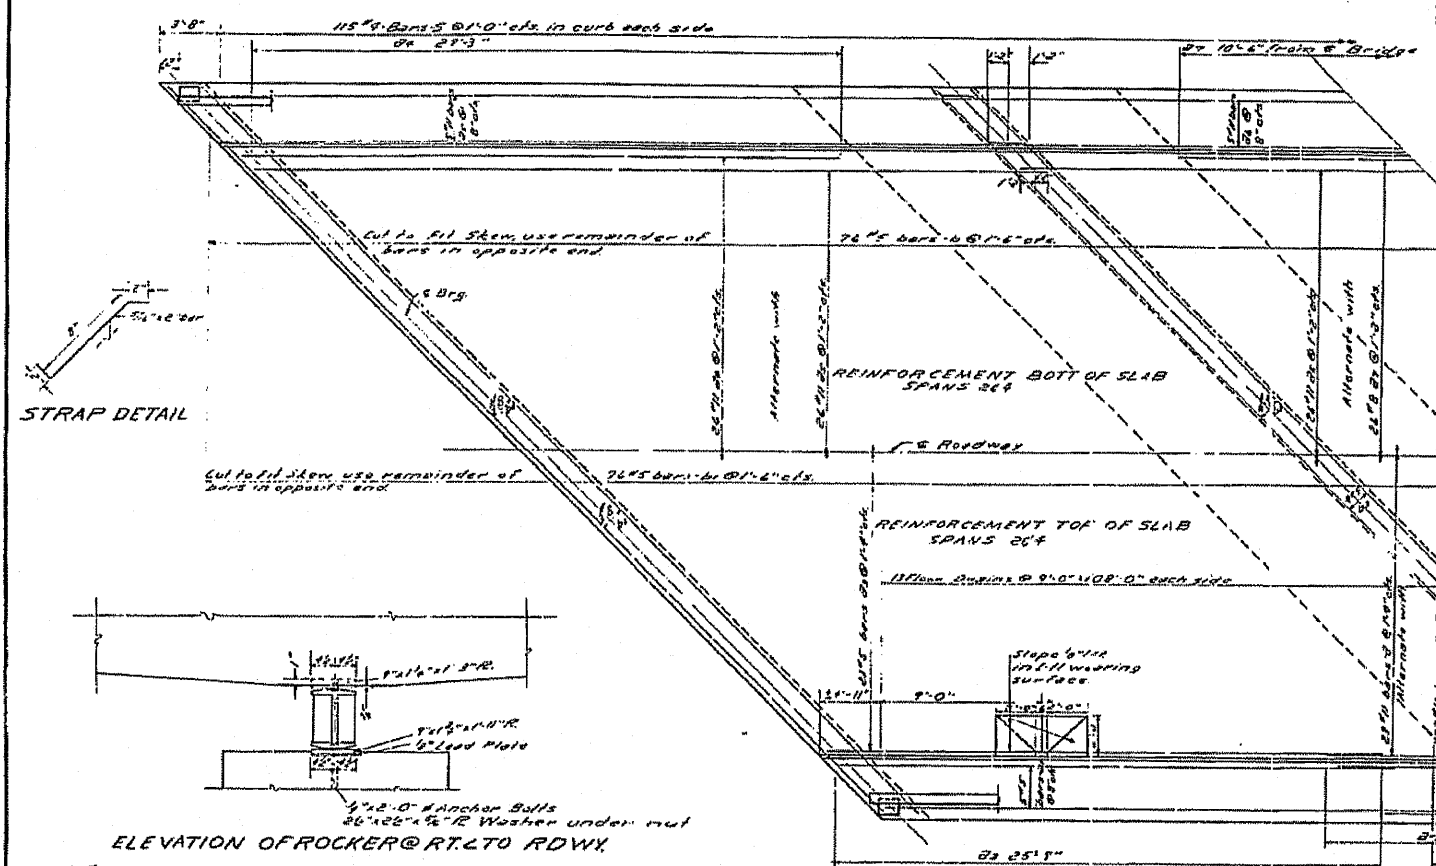
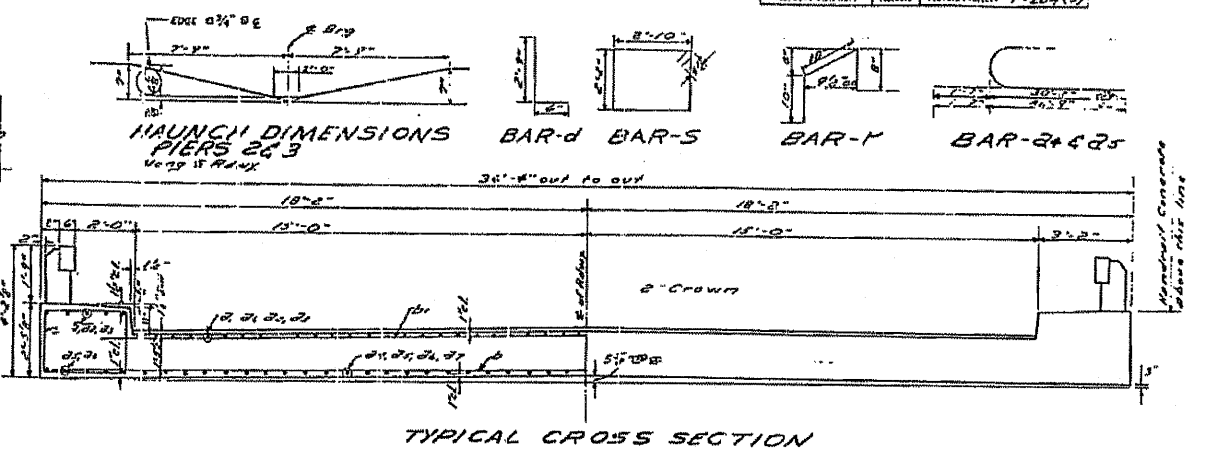


STATE OF ILLINOIS
DEPARTMENT OF PUBLIC WORKS & BUILDINGS
DIVISION OF HIGHWAYS

PROJECT NO.	SECTION	COUNTY	TOTAL SHEETS	SHEET NO.	SHEET NO.
S.B.I. 47	119 BR	Grundy	68	17	1 SHEETS
FED. ROAD DIST. NO. 7 ILLINOIS FED. AID PROJECT - F-204(5)					

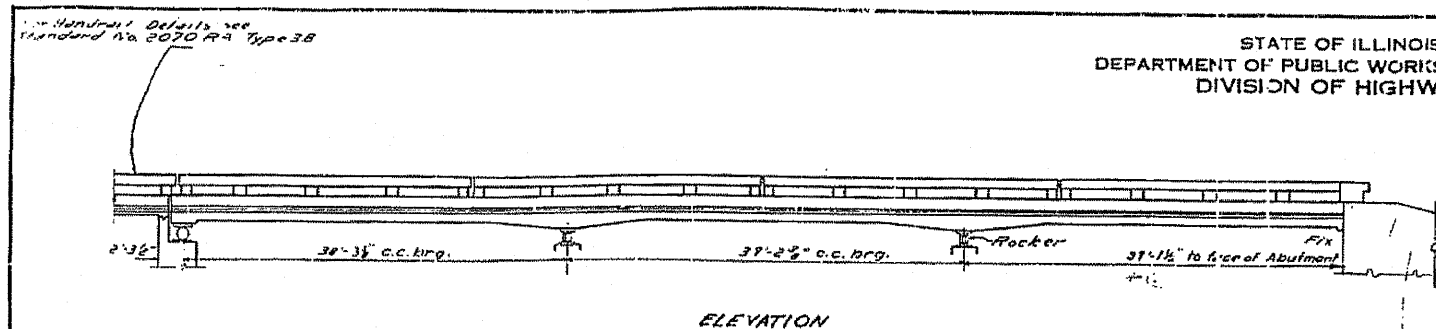

BILL OF MATERIALS

BAR NO	SIZE	LENGTH	SHAPE
1	4#	30'-0"	
2	6#	20'-0"	
3	8#	10'-6"	
4	4#	25'-3"	
5	8#	37'-0"	
6	7#	41'-8"	
7	3#	41'-6"	
8	2#	21'-0"	
9	2#	35'-3"	
10	2#	32'-6"	
11	2#	21'-3"	
12	2#	21'-3"	
Handrail Concrete Curb 56
Class I Concrete Curb 276.7
Reinforcement Bars Lbs 45,280
Structural Steel Lbs 720

DESIGNED *David S. Sullivan*
CHECKED *D.S.S.*
DRAWN *D.S.S.*
CHECKED *D.S.S.*

EXAMINED *W.B. Hanson*
PASSED
APPROVED *K.R. Paulsen*

DATE: Feb 17, 1954