


**STAGE 2 CONSTRUCTION TYPICAL SECTION**  
 (LOOKING NORTH AT STRUCTURE)  
 FOR INFORMATION ONLY

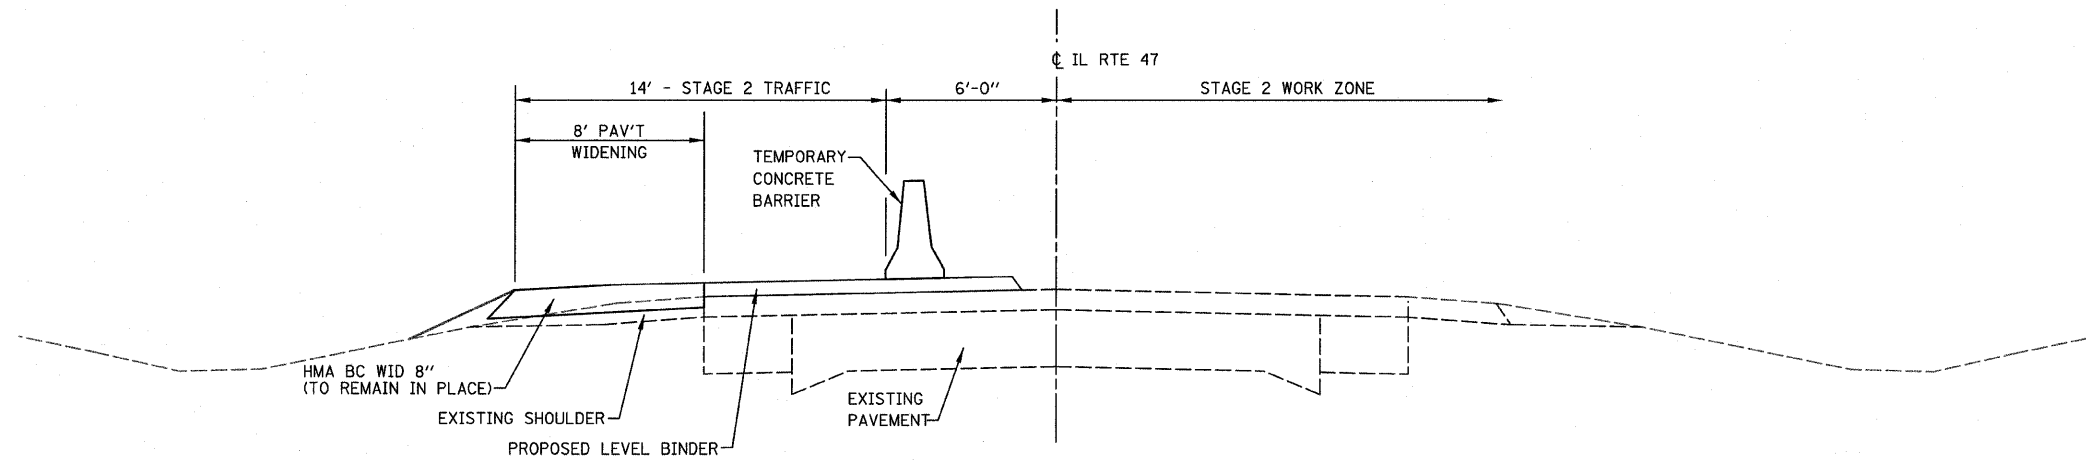

**STAGE 2 CONSTRUCTION TYPICAL SECTION**  
 (SOUTH OF STRUCTURE, LOOKING NORTH &  
 NORTH OF STRUCTURE, LOOKING NORTH)

FILE NAME =	USER NAME = *USER*	DESIGNED -	REVISED -	<b>STATE OF ILLINOIS DEPARTMENT OF TRANSPORTATION</b>	<b>STAGE 2 TYPICAL SECTIONS</b>				F.A.P. RTE.	SECTION	COUNTY	TOTAL SHEETS	SHEET NO.
H:\jeff_delete\26854.004_graser\Technical	Production\Civil\sheets\02.dgn	DRAWN -	REVISED -		326	119 BR-2	GRUNDY	52	11				
	PLOT SCALE = 20.0000' / IN.	CHECKED -	REVISED -		CONTRACT NO. 66688								
	PLOT DATE = 9/9/2008	DATE -	REVISED -		SCALE:	SHEET NO. OF SHEETS	STA. TO STA.	FED. ROAD DIST. NO.	ILLINOIS FED. AID PROJECT				