


FINAL SURVEY BOOK NO.	DATE
REVISIONS	BY
PLOTTED	
TEMPLATE	
AREAS CHECKED	

ORIGINAL SURVEY BOOK NO.	DATE
REVISIONS	BY
PLOTTED	
TEMPLATE	
AREAS CHECKED	

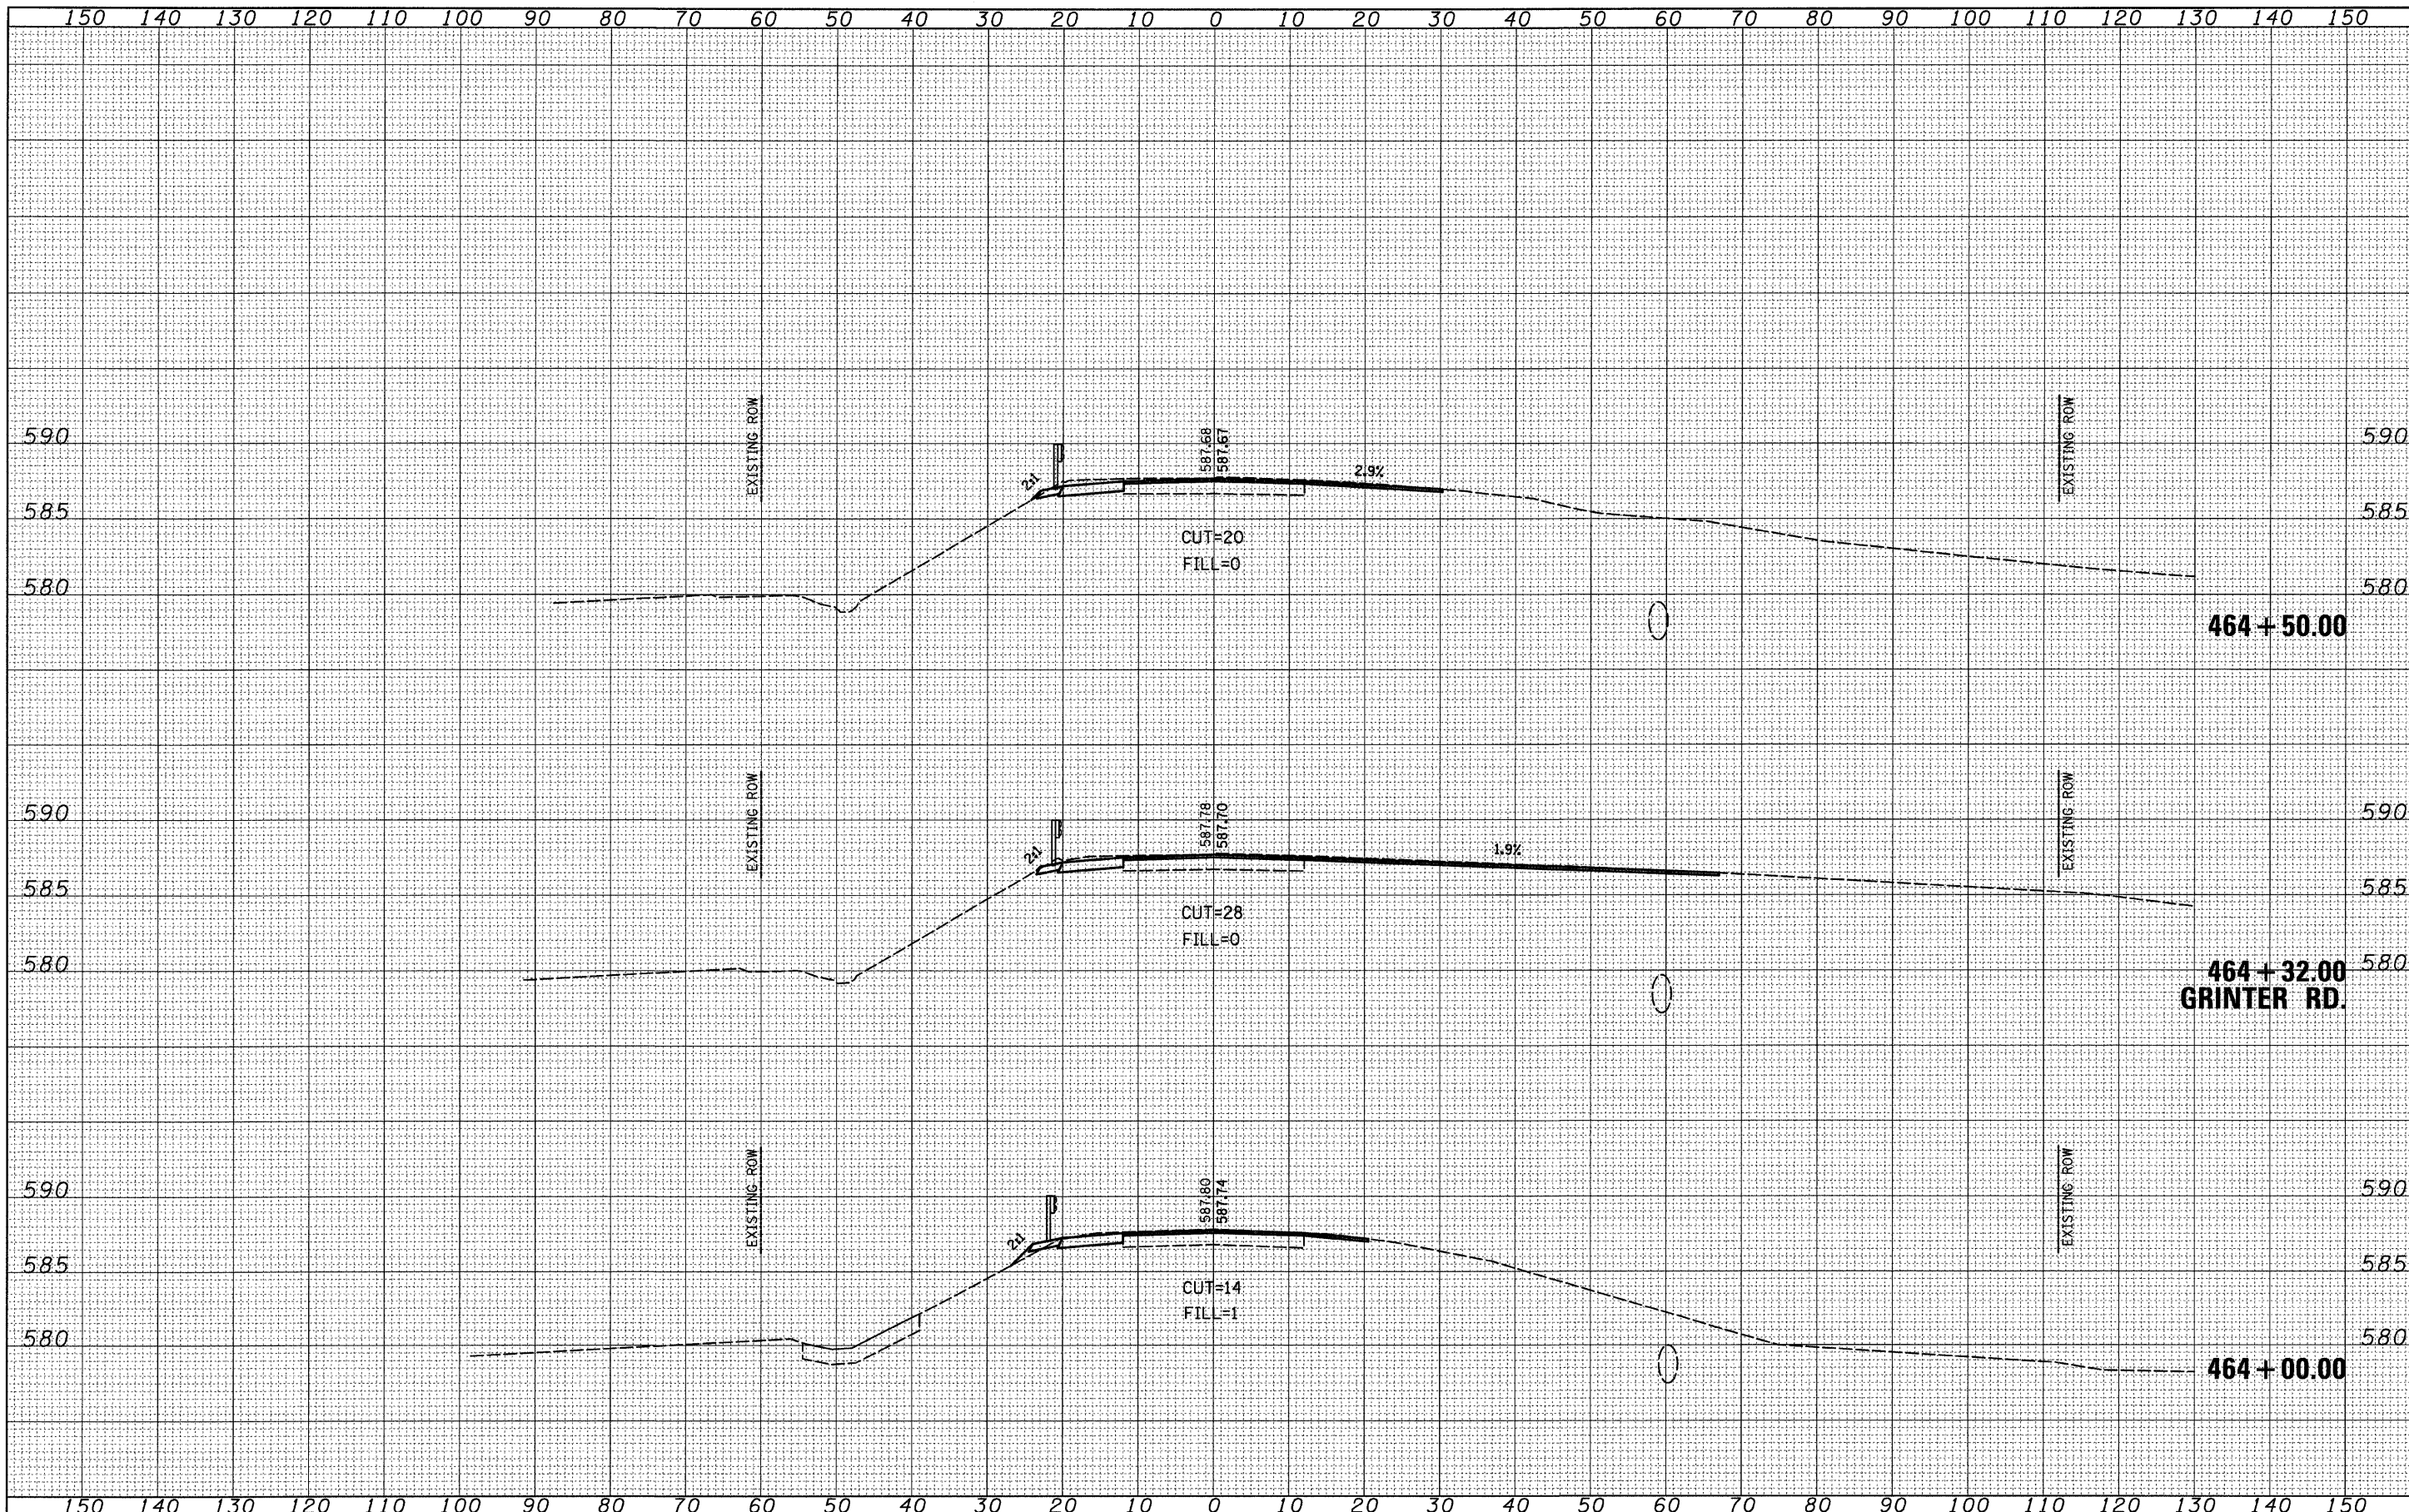

FILE NAME = H:\jeff delete\26254.084-graser\Technical Production\Civil\sshsheets.dgn	USER NAME = *USER*	DESIGNED -	REVISED -	<b>STATE OF ILLINOIS DEPARTMENT OF TRANSPORTATION</b>	<b>CROSS SECTIONS</b>			F.A.P. RTE. 326	SECTION 119 BR-2	COUNTY GRUNDY	TOTAL SHEETS 52	SHEET NO. 50
PLOT SCALE = 10.0000' / IN.	PLOT DATE = 8/8/2008	DRAWN -	REVISED -		SCALE:	SHEET NO. OF SHEETS	STA. 464+00.00 TO STA. 464+50.00	CONTRACT NO. 66688				
		CHECKED -	REVISED -		FED. ROAD DIST. NO. ILLINOIS FED. AID PROJECT							
		DATE -	REVISED -									