


DATE	
BY	
DESIGNED	
DRAWN	
CHECKED	
DATE	
REVISIONS	
NO.	
FILE NAME	
USER NAME	
DESIGNED	
DRAWN	
CHECKED	
DATE	
REVISIONS	
NO.	

DATE	
BY	
DESIGNED	
DRAWN	
CHECKED	
DATE	
REVISIONS	
NO.	
FILE NAME	
USER NAME	
DESIGNED	
DRAWN	
CHECKED	
DATE	
REVISIONS	
NO.	

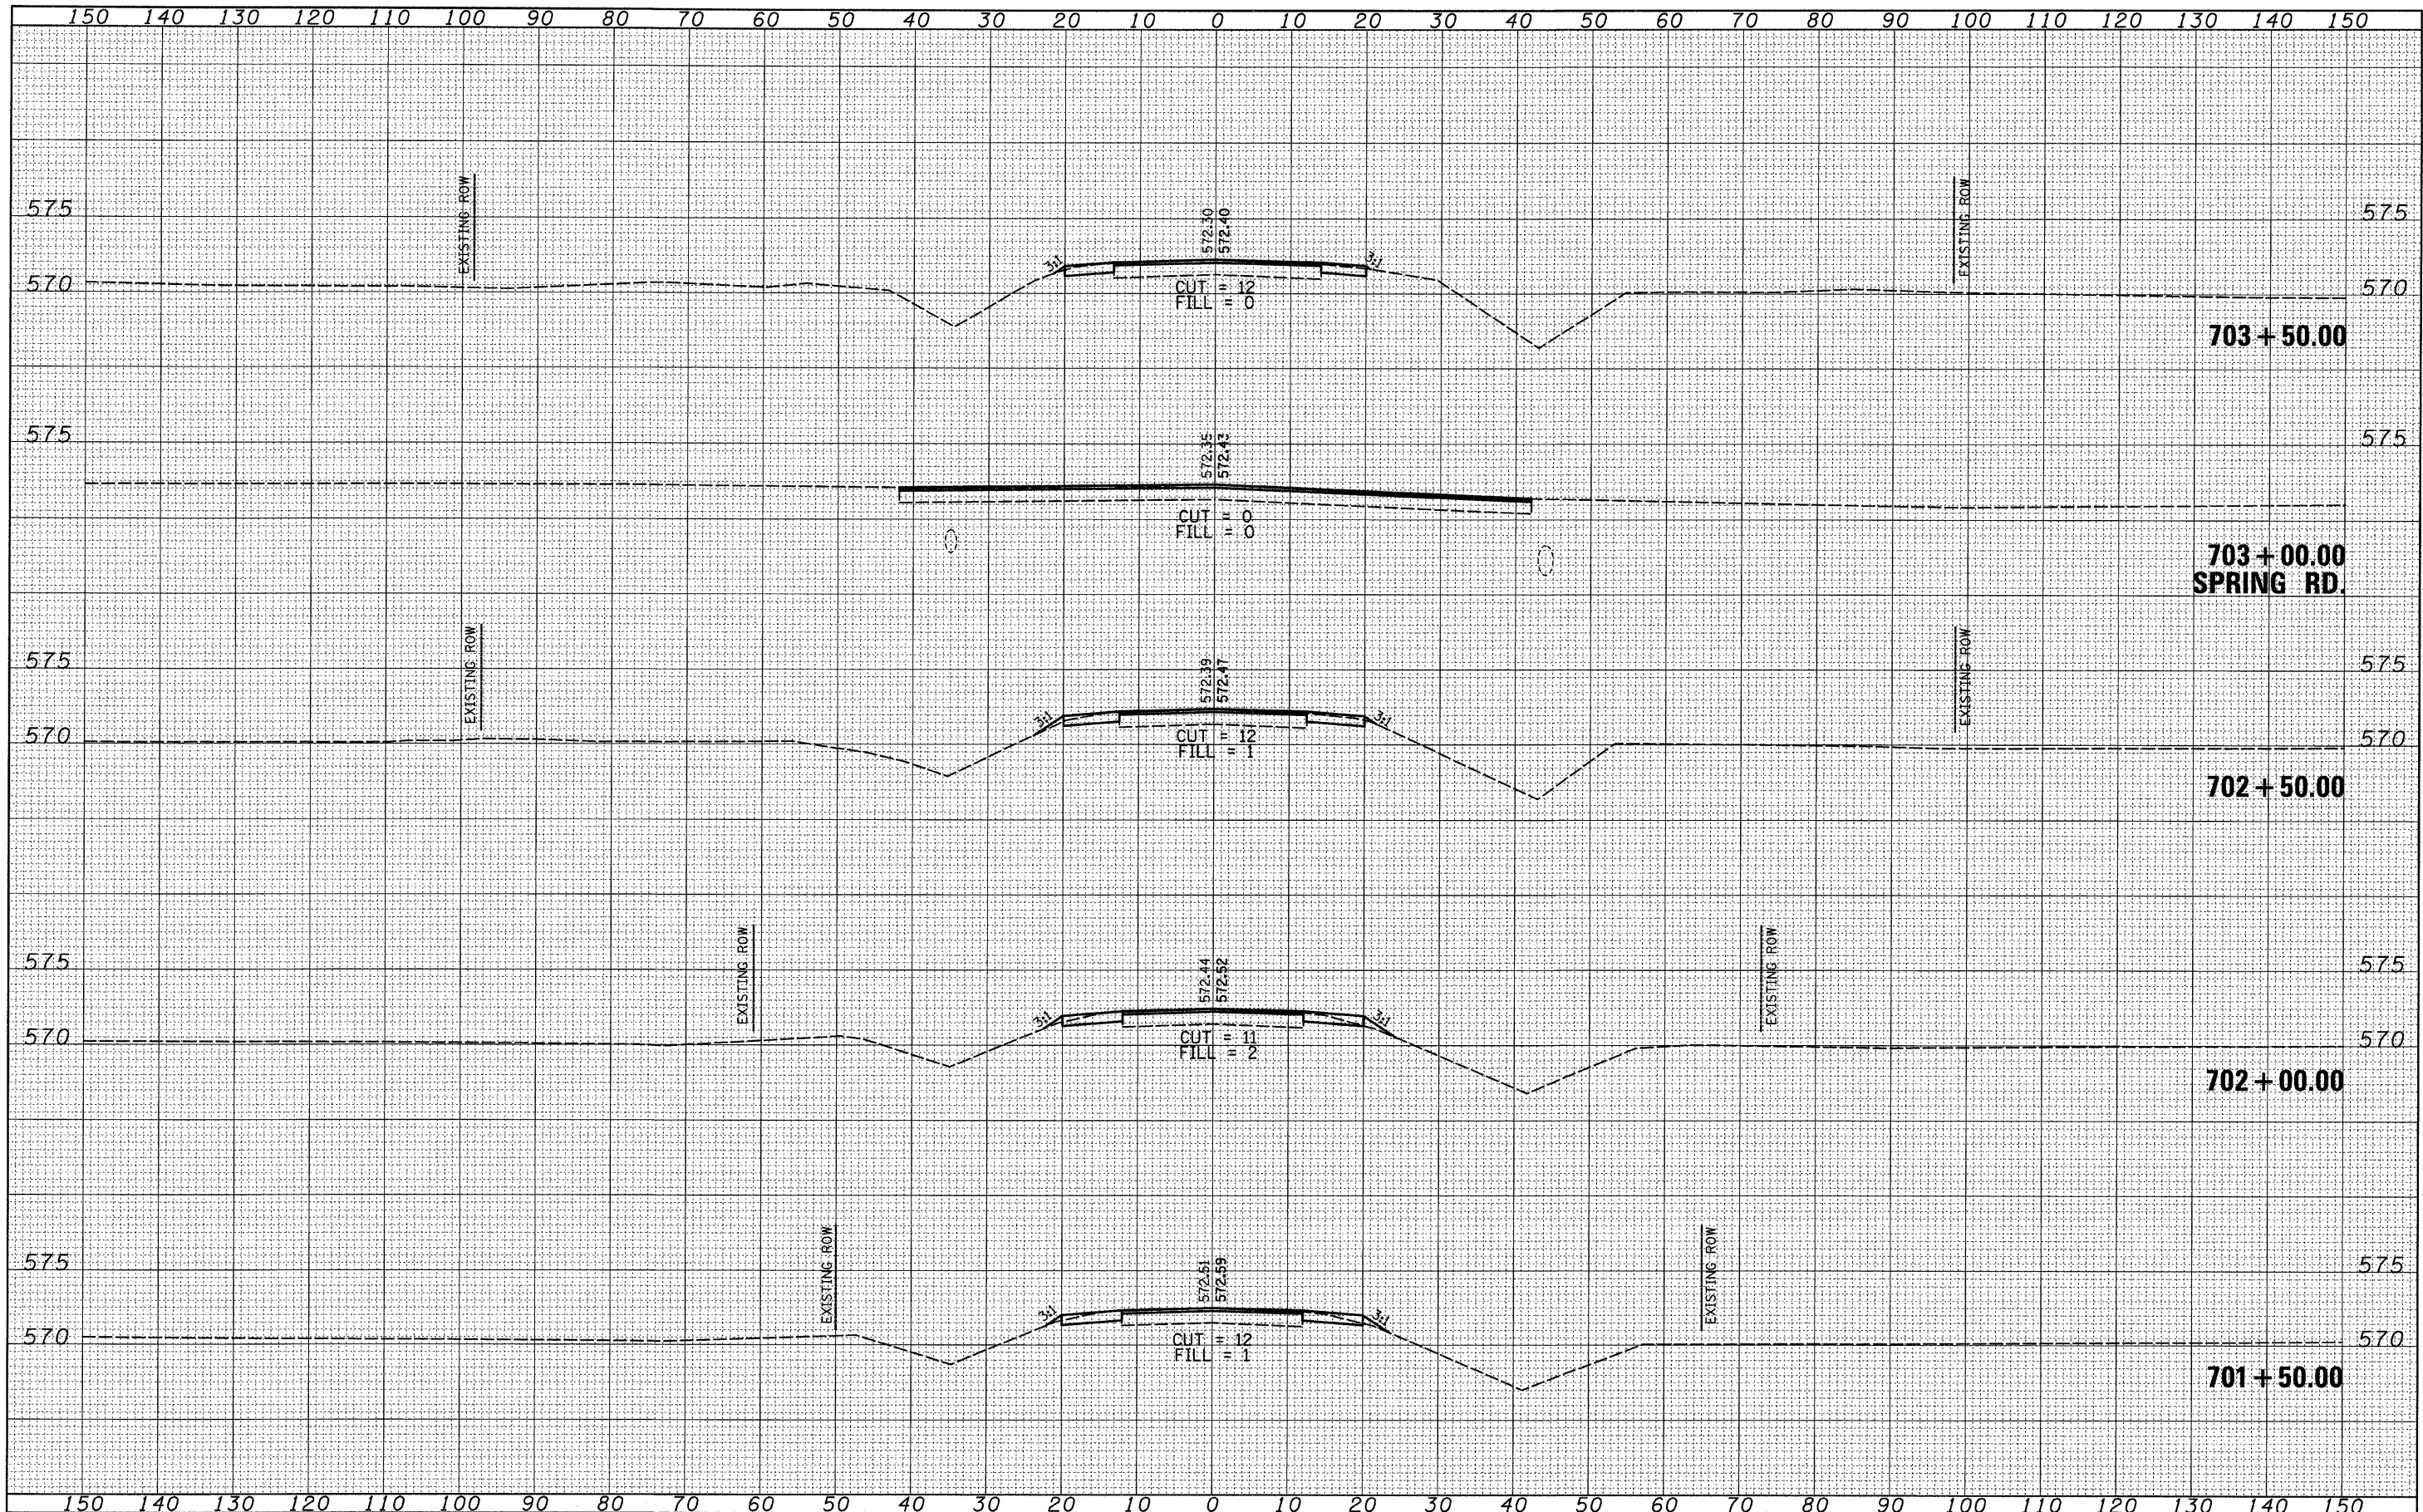

FILE NAME =	USER NAME = #USER#	DESIGNED -	REVISED -	STATE OF ILLINOIS DEPARTMENT OF TRANSPORTATION	CROSS SECTIONS			F.A.P. RTE.	SECTION	COUNTY	TOTAL SHEETS	SHEET NO.
H:\jeff delete\26854.002.graser\Technical Production\Civil1\Microstation\wsec.shts.dgn		DRAWN -	REVISED -					326	118 BR	GRUNDY	35	31
PLOT SCALE = 10.0000' / IN.		CHECKED -	REVISED -		SCALE:			SHEET NO. OF SHEETS	STA. 701+50.00 TO STA. 703+50.00	FED. ROAD DIST. NO.	ILLINOIS FED. AID PROJECT	CONTRACT NO. 66689
PLOT DATE = 8/11/2008		DATE -	REVISED -									