


DATE	
BY	
SURVEYED	
TEMPLATE	
AREAS CHECKED	
FINAL SURVEY	
NOTE BOOK	
NO.	

DATE	
BY	
SURVEYED	
TEMPLATE	
AREAS CHECKED	
ORIGINAL SURVEY	
NOTE BOOK	
NO.	

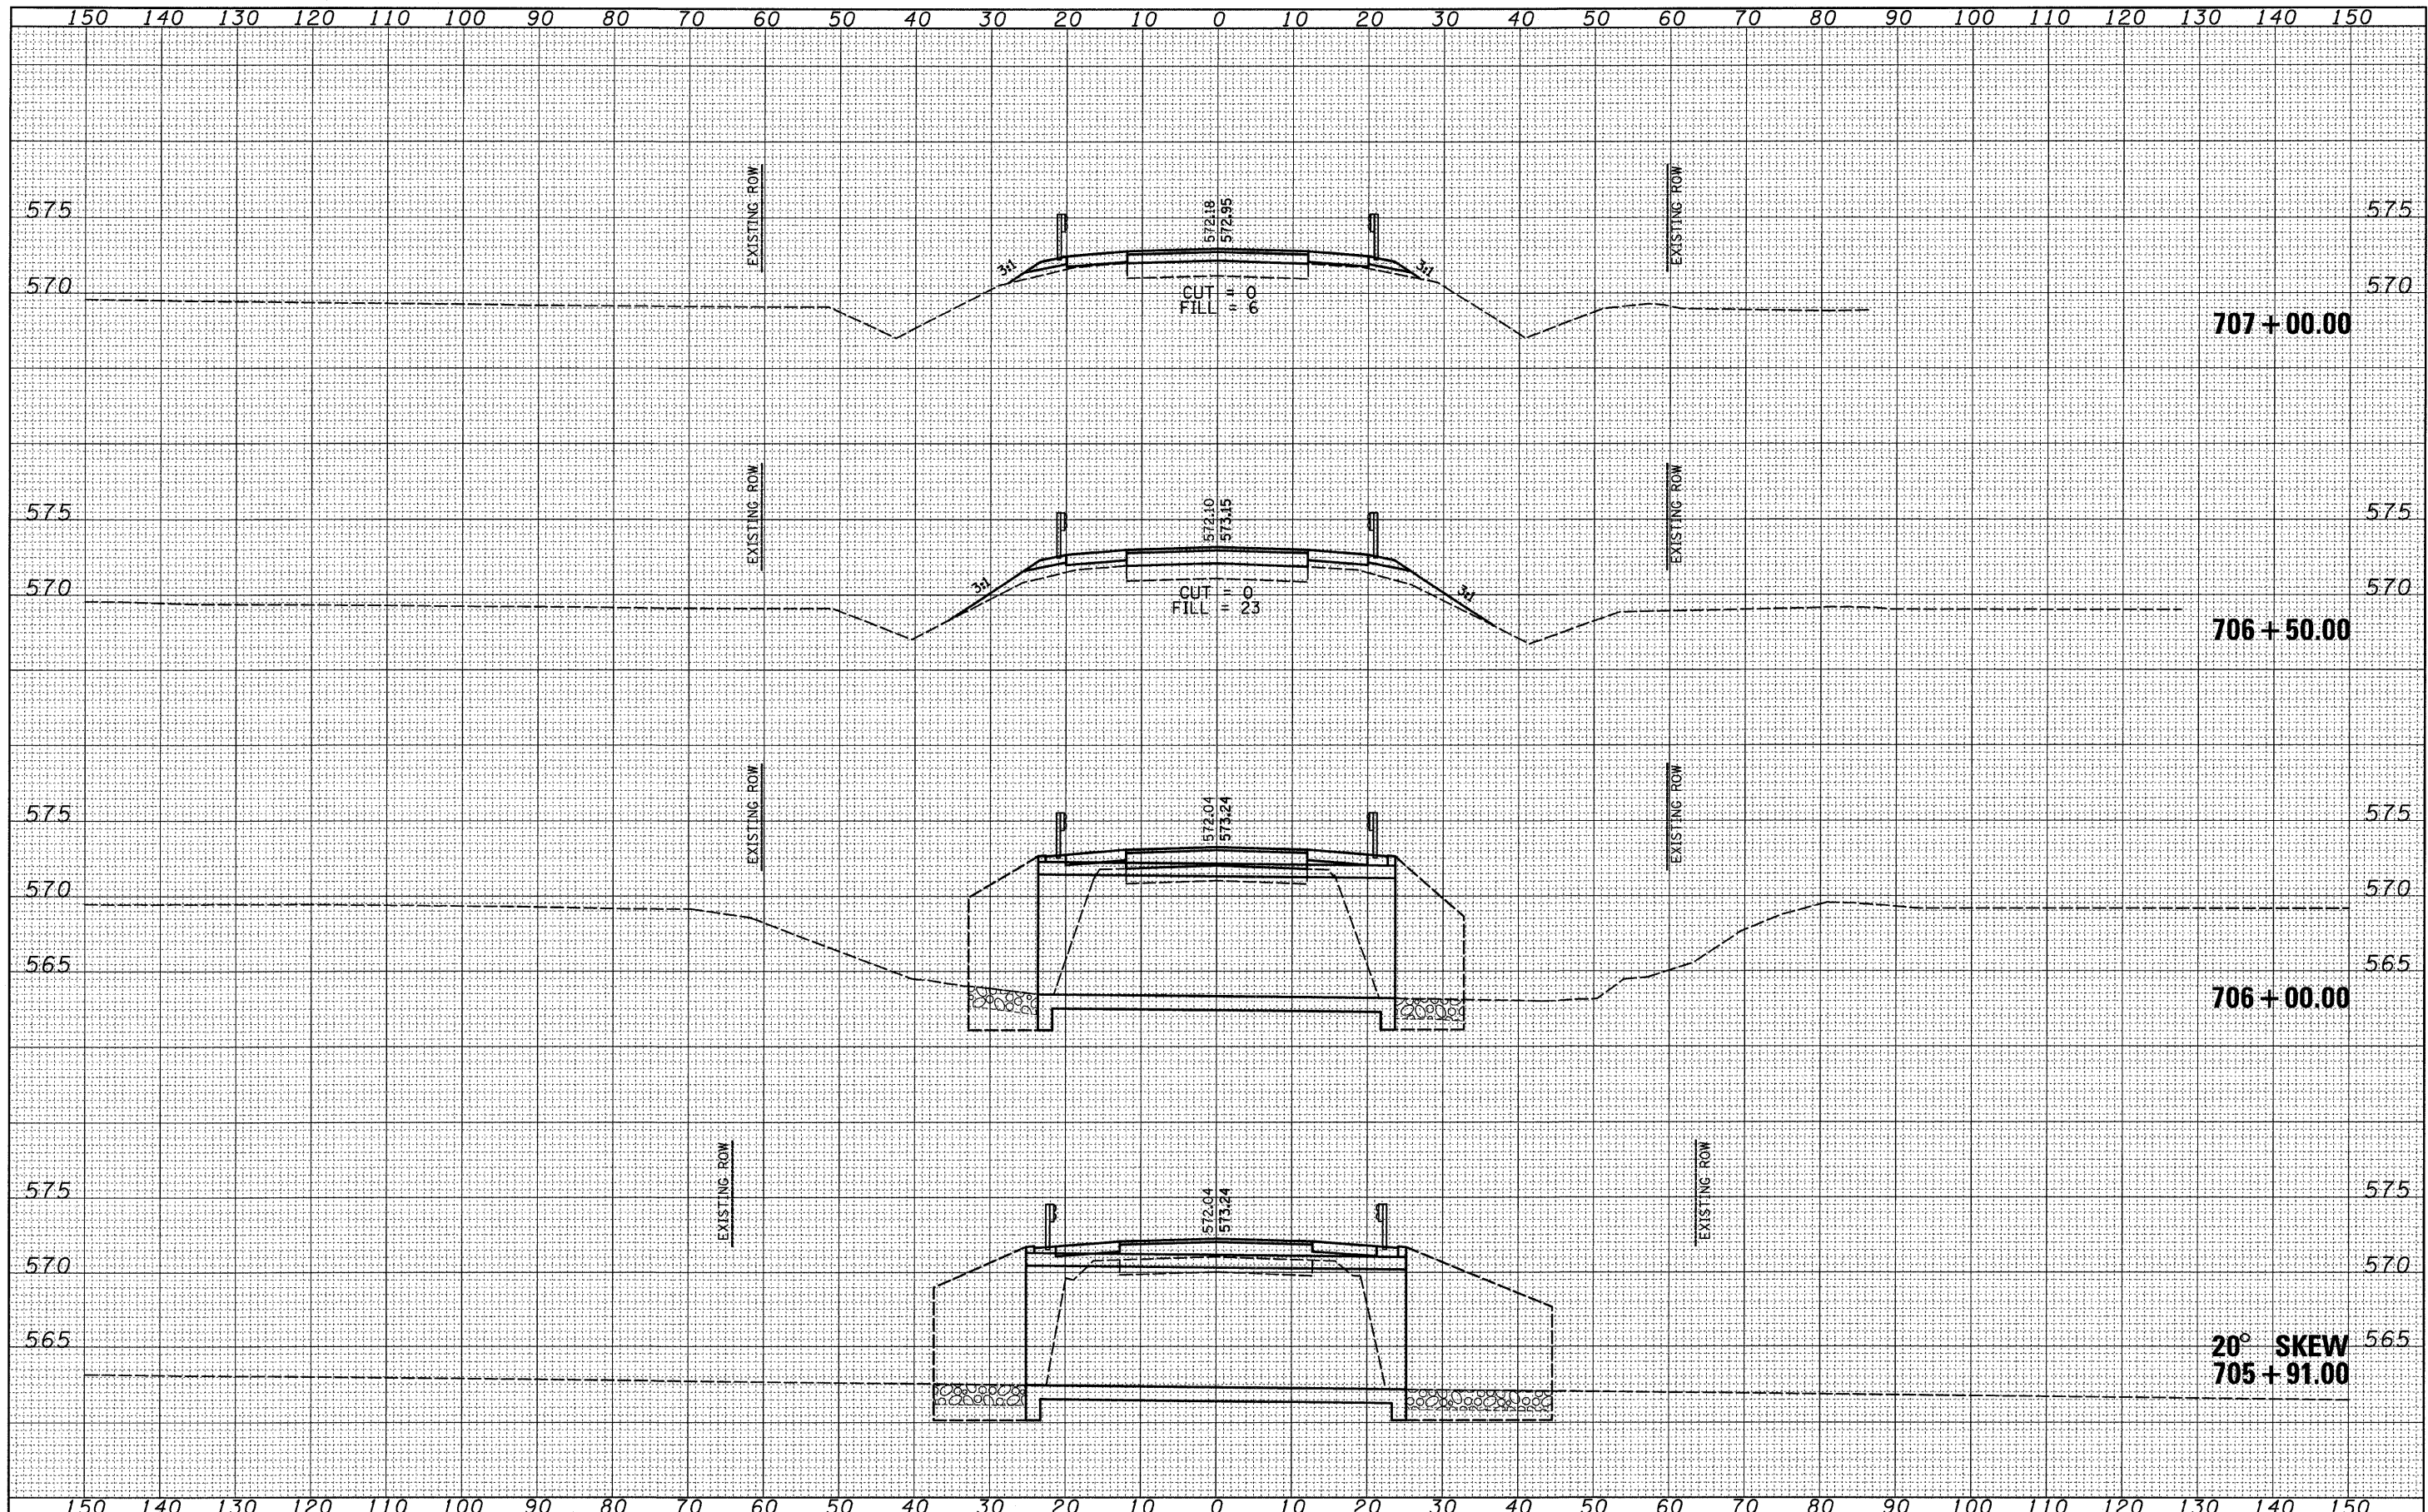

FILE NAME =	USER NAME = #USER#	DESIGNED -	REVISED -	STATE OF ILLINOIS DEPARTMENT OF TRANSPORTATION	CROSS SECTIONS			F.A.P. RTE.	SECTION	COUNTY	TOTAL SHEETS	SHEET NO.	
H:\jeff delete\26854.002_g\asr\Technical Production\Civil\Microstation\asec_shfts.dgn		DRAWN -	REVISED -		SCALE:	SHEET NO.	OF	SHEETS	326	118 BR	GRUNDY	35	33
		CHECKED -	REVISED -		STA. 705+91.00	TO STA. 707+00.00	FED. ROAD DIST. NO.	ILLINOIS	FED. AID PROJECT	CONTRACT NO. 66689			
		DATE -	REVISED -										