


STATE OF ILLINOIS  
DEPARTMENT OF PUBLIC WORKS & BUILDINGS  
DIVISION OF HIGHWAYS

Sheet No. 3  
9 Sheets -

ROAD ISSUE ROUTE NO.	COUNTY	SEC.	TOTAL SHEETS	SHEET NO.
115	Ford	108-B	92	55

EXISTING PLANS  
FOR INFORMATION ONLY

STR. NO. 027-0031

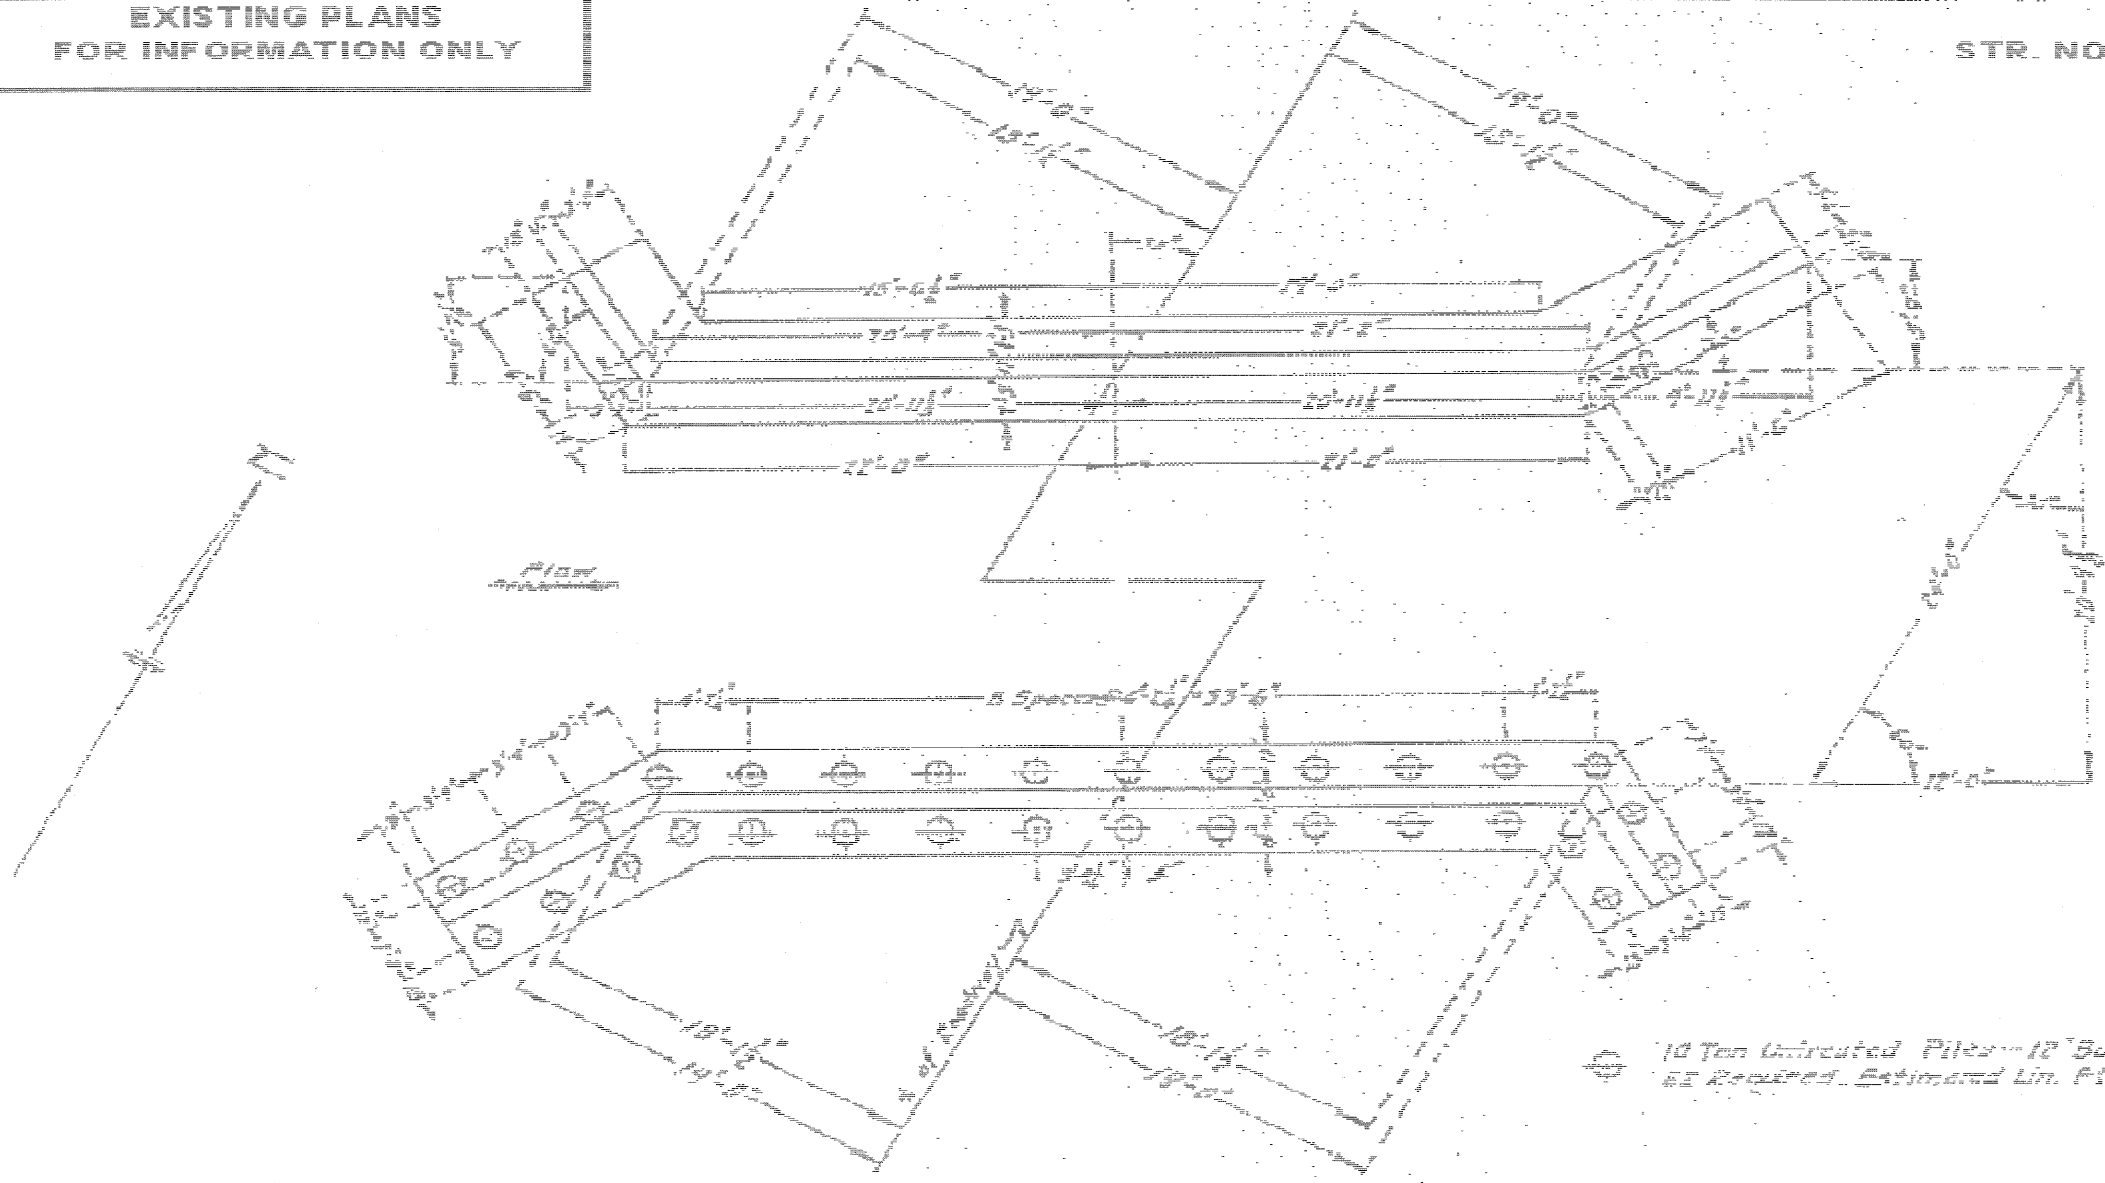

EXAMINED *[Signature]* 1928

DESIGNED *[Signature]*  
BRIDGE ENGINEER

APPROVED *[Signature]*  
BRIDGE ENGINEER

APPROVED *[Signature]*  
DISTRICT HIGHWAY ENGINEER

S.B.I. ROUTE 115 - SECTION 108-B  
FORD COUNTY  
STATION 915+33

SPECIAL	DRAWN - <i>[Signature]</i>
	CHECKED - <i>[Signature]</i>