


FINAL SURVEY
 SURVEYED
 DATE
 NOTE BOOK
 TEMPLATE
 AREAS
 CHECKED
 NO.

ORIGINAL SURVEY
 SURVEYED
 DATE
 NOTE BOOK
 TEMPLATE
 AREAS
 CHECKED
 NO.

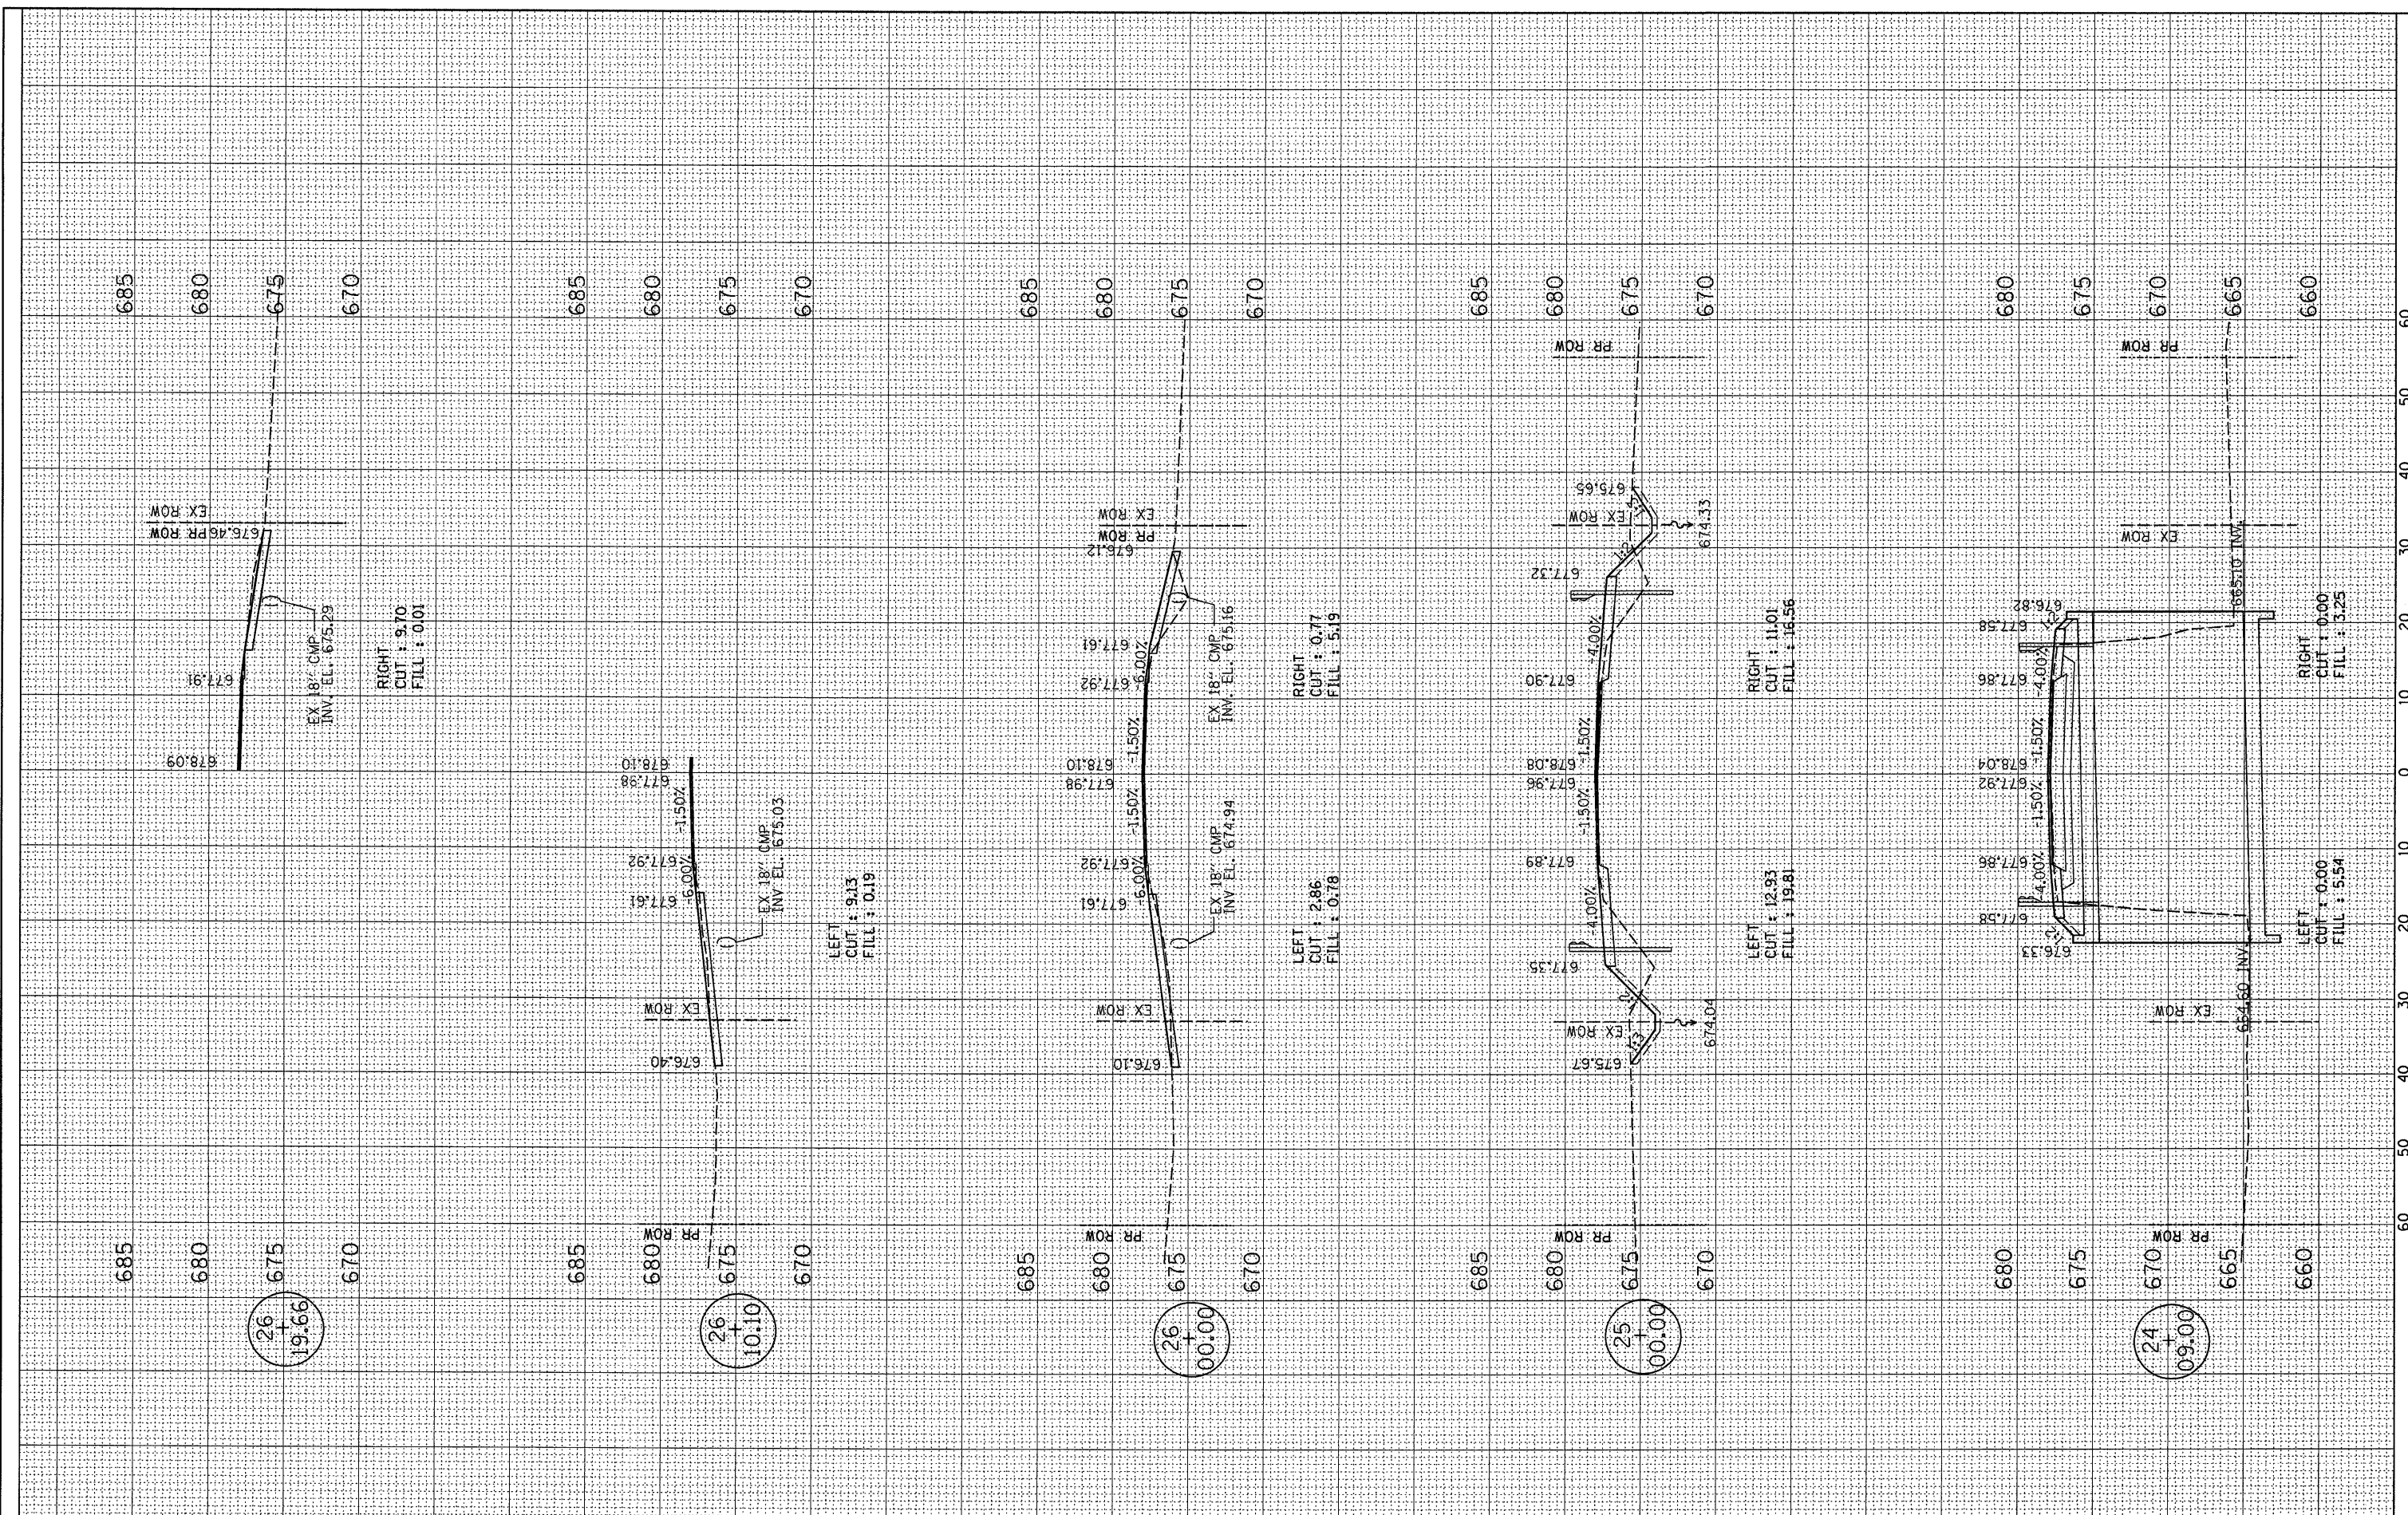

FILE NAME =	USER NAME = lndemanns	DESIGNED -	REVISED -
c:\pw\work\PWIDOT\LINDEMANNS\dms38872\sscc-039.dgn		DRAWN - RM/FZ/DK/NS	REVISED -
PLOT SCALE = 10,0000' / IN.		CHECKED -	REVISED -
PLOT DATE = Aug 28, 2008 - 07:35:22 AM		DATE -	REVISED -

**STATE OF ILLINOIS
 DEPARTMENT OF TRANSPORTATION**

**CROSS SECTION
 SN 027-2014 SHEET 2 OF 3**

SCALE: 1"=10' (HOR)
 SCALE: 1"=5' (VERT)

SHEET NO. OF SHEETS STA. 24+09.00 TO STA. 26+58.51

F.A. RTE.	SECTION	COUNTY	TOTAL SHEETS	SHEET NO.
798	107-BR, 108-BR, 108-BR-1	FORD	92	61
CONTRACT NO. 66698				
FED. ROAD DIST. NO.		ILLINOIS FED. AID PROJECT		