


FINAL SURVEY NOTE BOOK NO. SURVEYED PLOTTED TEMPLATE AREAS CHECKED BY DATE

ORIGINAL SURVEY NOTE BOOK NO. SURVEYED PLOTTED TEMPLATE AREAS CHECKED BY DATE

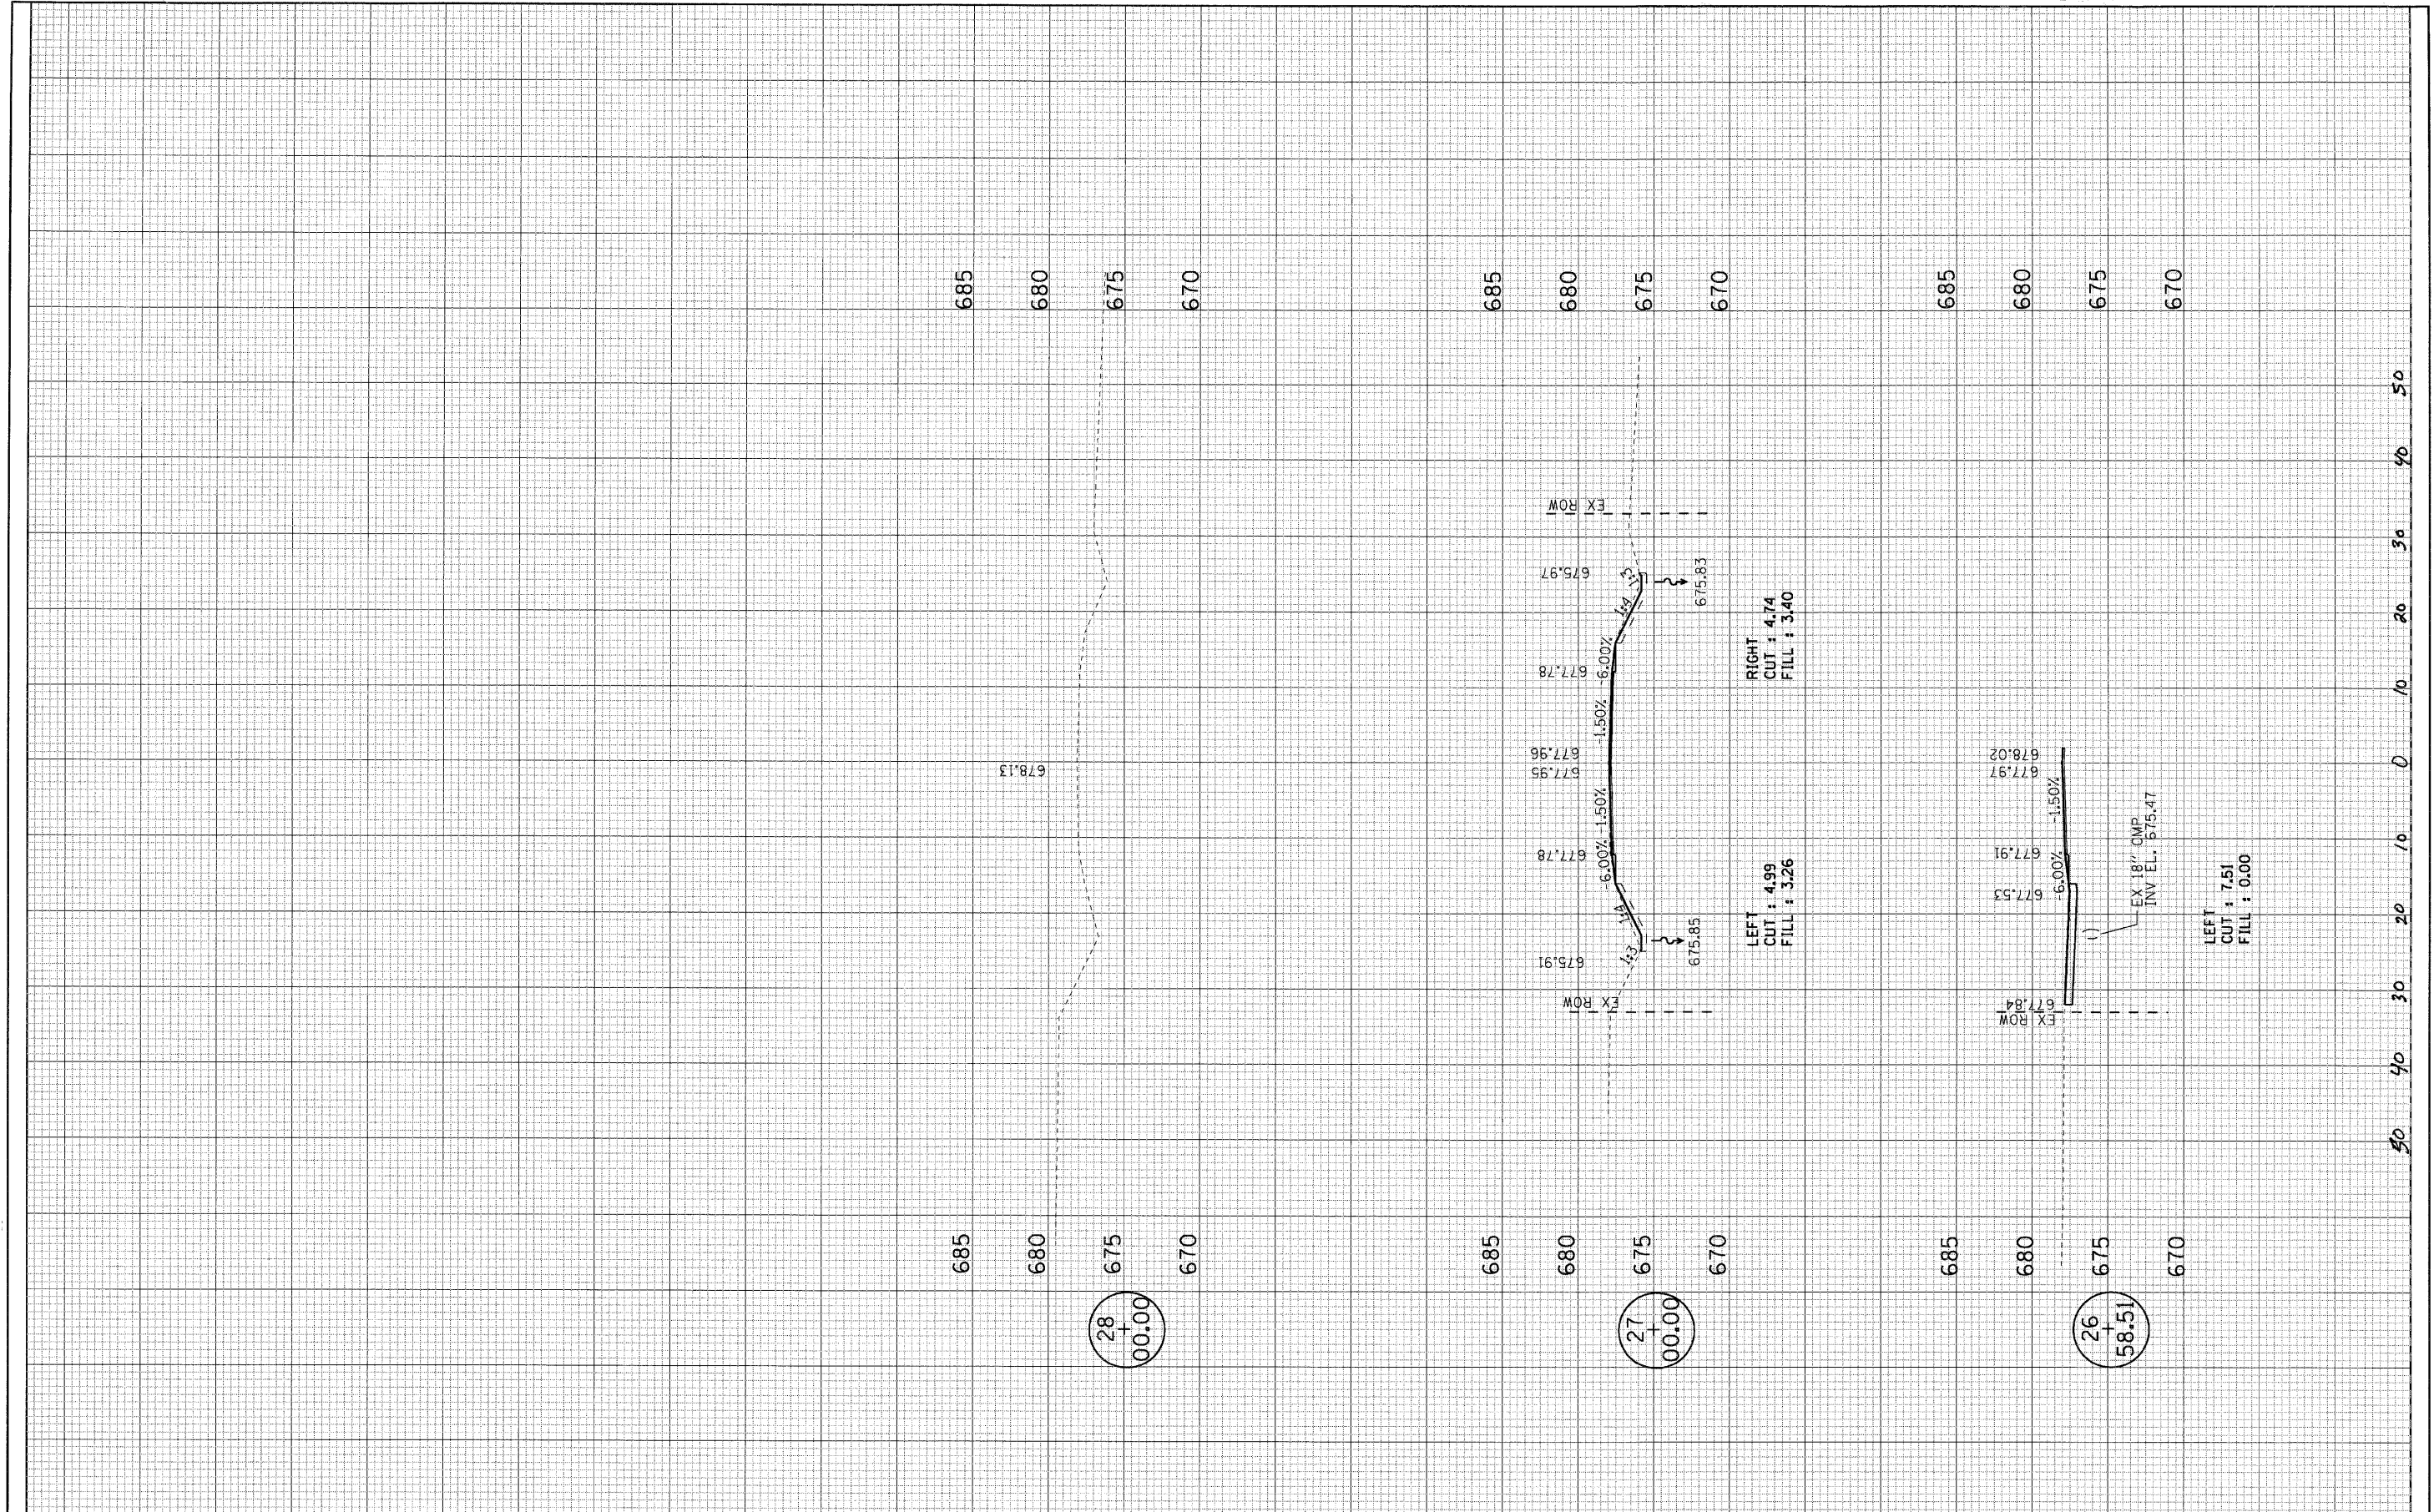

FILE NAME =	USER NAME = #USER*	DESIGNED -	REVISED -	STATE OF ILLINOIS DEPARTMENT OF TRANSPORTATION	CROSS SECTION SN 027-2014 SHEET 3 OF 3			F.A. RTE. 798	SECTION 107-BR, 108-BR, 108-BR-1	COUNTY FORD	TOTAL SHEETS 92	SHEET NO. 62
#FILEL*	PLOT SCALE = #SCALE*	DRAWN - RM/FZ/DK/NS	REVISED -		SCALE: 1"=10' (HOR)	SHEET NO.	OF SHEETS	STA. 27+00.00	TO STA. 28+00.00	FED. ROAD DIST. NO.	ILLINOIS FED. AID PROJECT	CONTRACT NO. 66698
	PLOT DATE = #DATE*	CHECKED -	REVISED -		SCALE: 1"=5' (VERT)							
		DATE -	REVISED -									