


FINAL SURVEY	DATE
DATE	
NOTE BOOK	BY
AREAS	
AREAS CHECKED	
NO.	

ORIGINAL SURVEY	DATE
DATE	
NOTE BOOK	BY
AREAS	
AREAS CHECKED	
NO.	

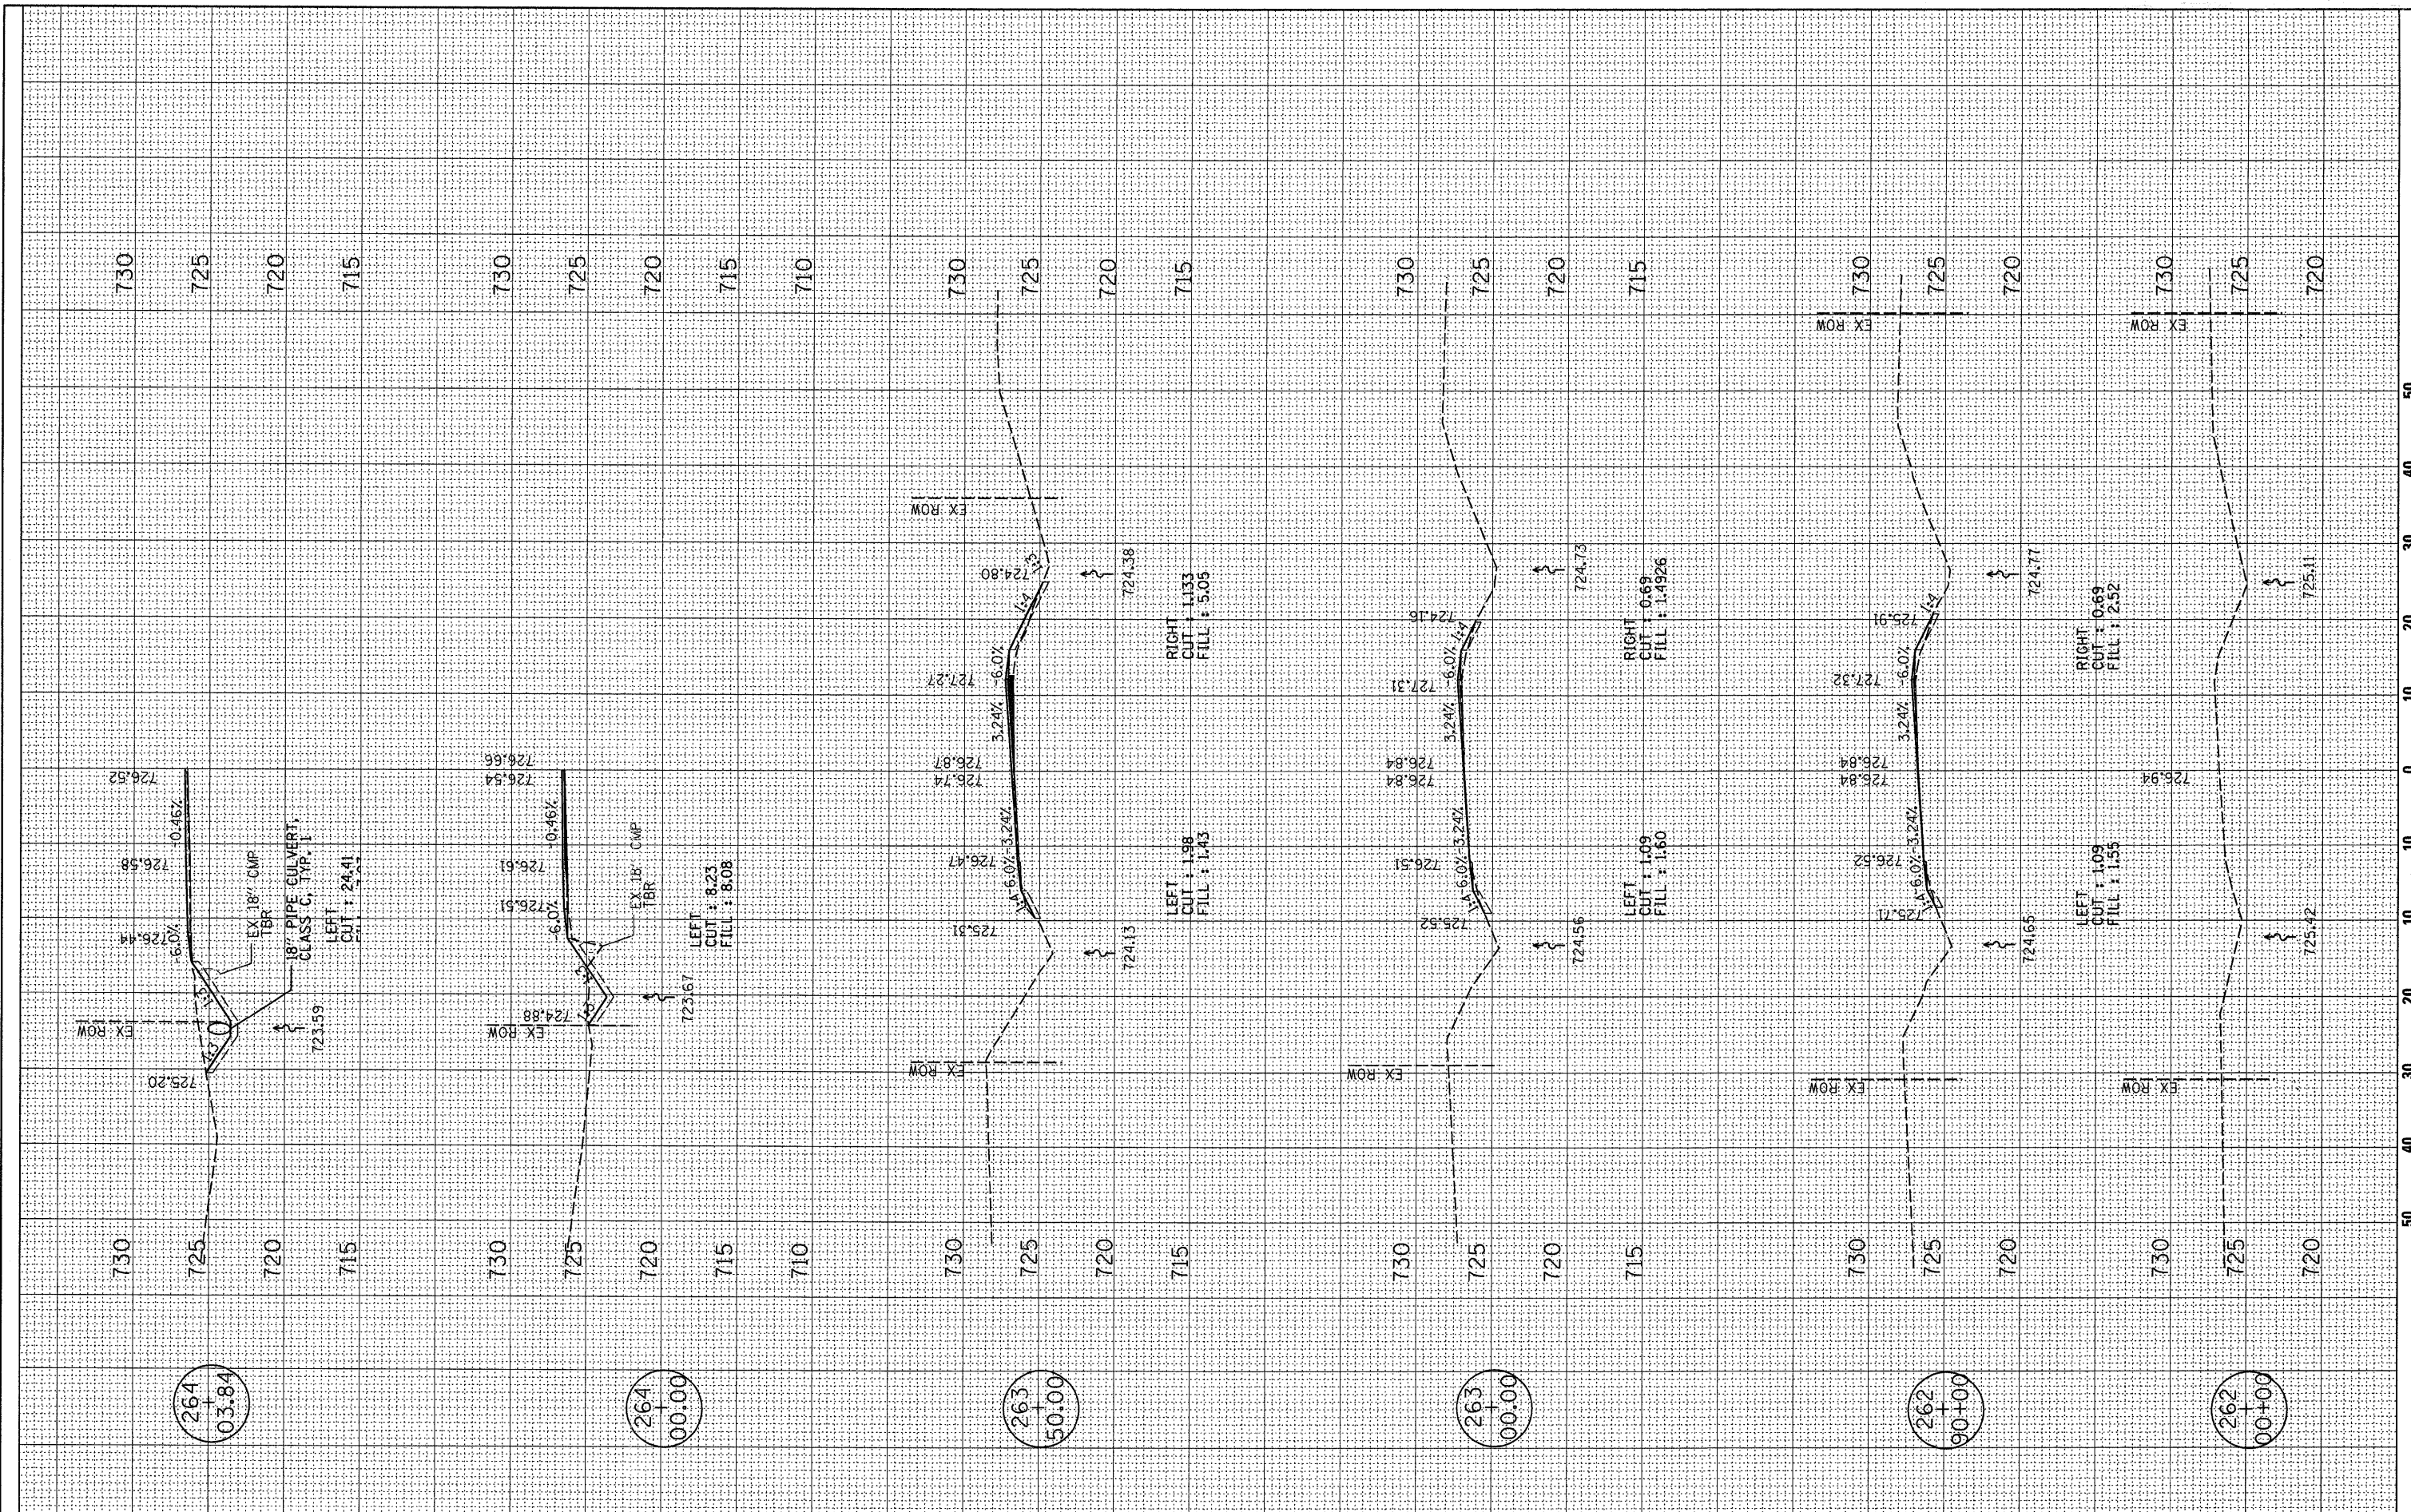

FILE NAME = c:\pwork\pwid01\LINDEMANNMS\dms30072\sec-030.dgn

USER NAME = lindemannms
 PLOT SCALE = 10.0000' / IN.
 PLOT DATE = Aug 28, 2008 - 07:32:57 AM

DESIGNED -
 DRAWN - RM/FZ/DK/NS
 CHECKED -
 DATE -

REVISED -
 REVISED -
 REVISED -
 REVISED -

**STATE OF ILLINOIS
 DEPARTMENT OF TRANSPORTATION**

**CROSS SECTION
 SN 027-2015 SHEET 1 OF 3**
 SCALE: 1"=10' (HOR)
 SCALE: 1"=45' (VERT)
 SHEET NO. OF SHEETS STA. 263+00.00 TO STA. 264+03.84

F.A. RTE.	SECTION	COUNTY	TOTAL SHEETS	SHEET NO.
798	107-BR, 108-BR, 108-BR-1	FORD	92	63
CONTRACT NO. 66698				
FED. ROAD DIST. NO. ILLINOIS FED. AID PROJECT				