


FINAL SURVEY  
 SURVEYED  
 PLOTTED  
 TEMPLATE  
 NO. \_\_\_\_\_

ORIGINAL SURVEY  
 SURVEYED  
 PLOTTED  
 TEMPLATE  
 NO. \_\_\_\_\_

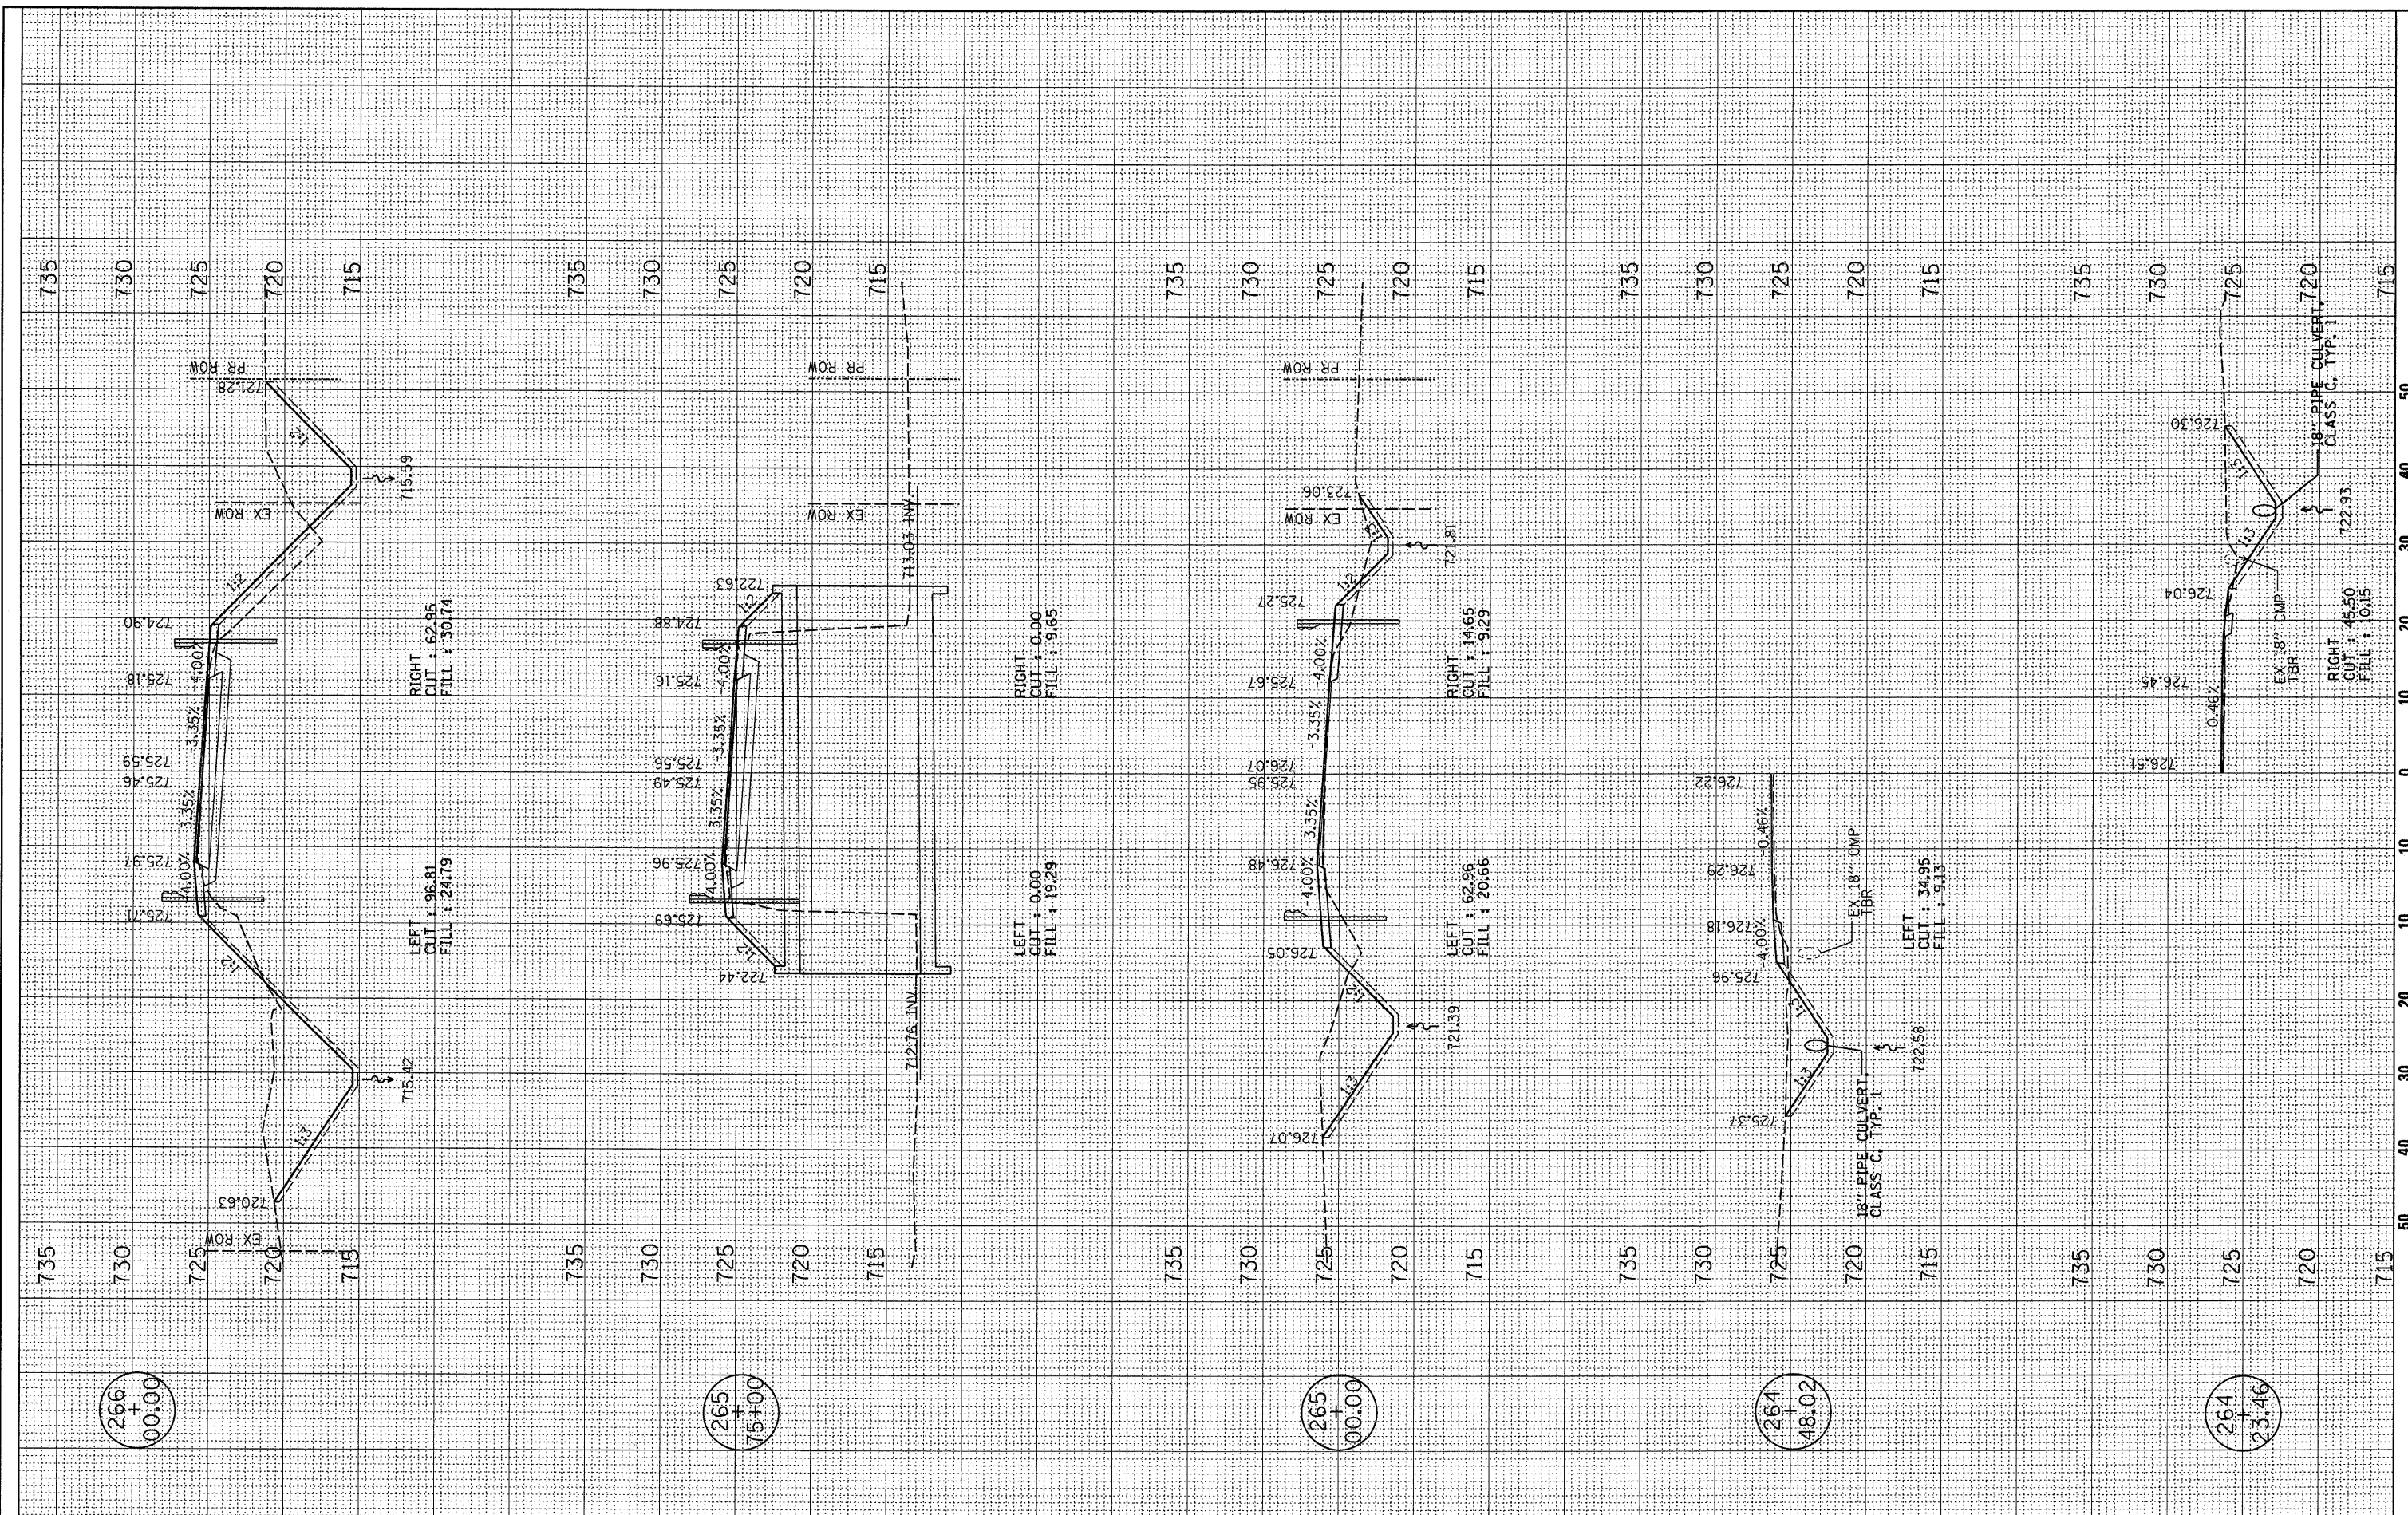

FILE NAME = c:\pwork\pwork\indemans\ms30072\se0-0030.dgn	USER NAME = indemans	DESIGNED - DRAWN - RM/FZ/DK/NS	REVISED - REVISED - REVISED - REVISED -	<b>STATE OF ILLINOIS          DEPARTMENT OF TRANSPORTATION</b>		<b>CROSS SECTION          SN 027-2015 SHEET 2 OF 3</b>		F.A. RTE.	SECTION	COUNTY	TOTAL SHEETS	SHEET NO.
PLOT SCALE = 10.0000' / IN.	PLOT DATE = Aug 28, 2008 - 07:47:24 AM	CHECKED - DATE -	SCALE: 1"=10' (HOR) SCALE: 1"=15' (VERT)			SHEET NO. OF SHEETS	STA. 264+23.46 TO STA. 266+00.00	798	107-BR, 108-BR, 108-BR-1	FORD	92	64
								CONTRACT NO. 66698		ILLINOIS FED. AID PROJECT		