



F.A. RTE.	SECTION	COUNTY	TOTAL SHEETS	SHEET NO.
798	107 BR-1	FORD	92	75
STA. 175+80		TO STA. 182+00		
FED. ROAD DIST. NO.		ILLINOIS FED. AID PROJECT		

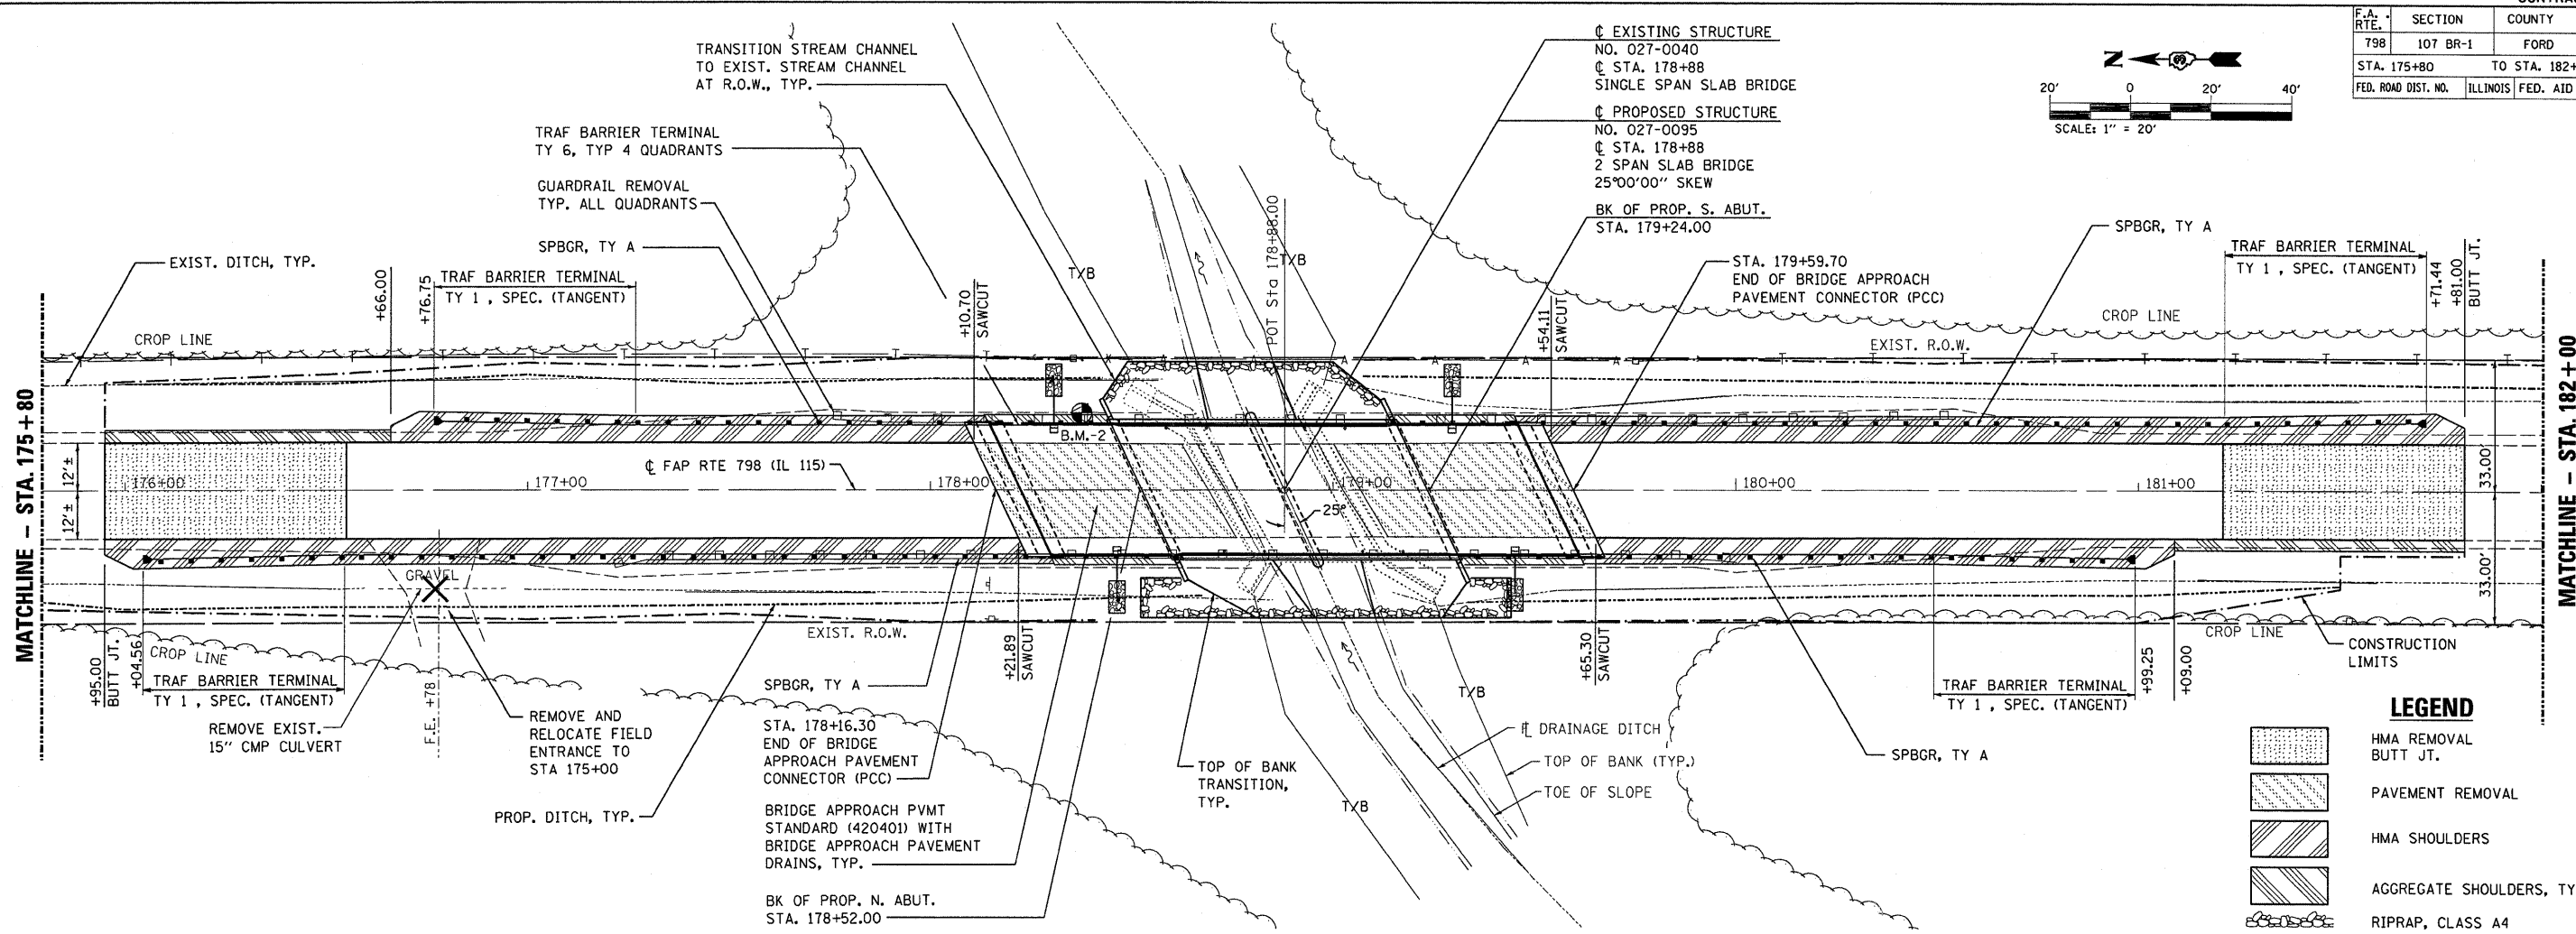

PLAN	SURVEYED	DATE
NOTE BOOK	PLOTTED	BY
NO.	BY	DATE
	DATE	

PROFILE	SURVEYED	DATE
NOTE BOOK	PLOTTED	BY
NO.	BY	DATE
	DATE	

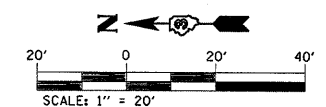