



F.A. RTE.	SECTION	COUNTY	TOTAL SHEETS	SHEET NO.
798	107 BR-1	FORD	92	76
STA. 182+00		TO STA. 187+00		
FED. ROAD DIST. NO.		ILLINOIS	FED. AID PROJECT	


CENTERLINE TIE

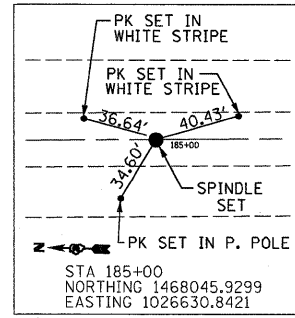

PLAN	SURVEYED	DATE
	ALLOWED	BY
	CHECKED	
	RT. OF WAY CHECKED	
	PAID FILE NAME	

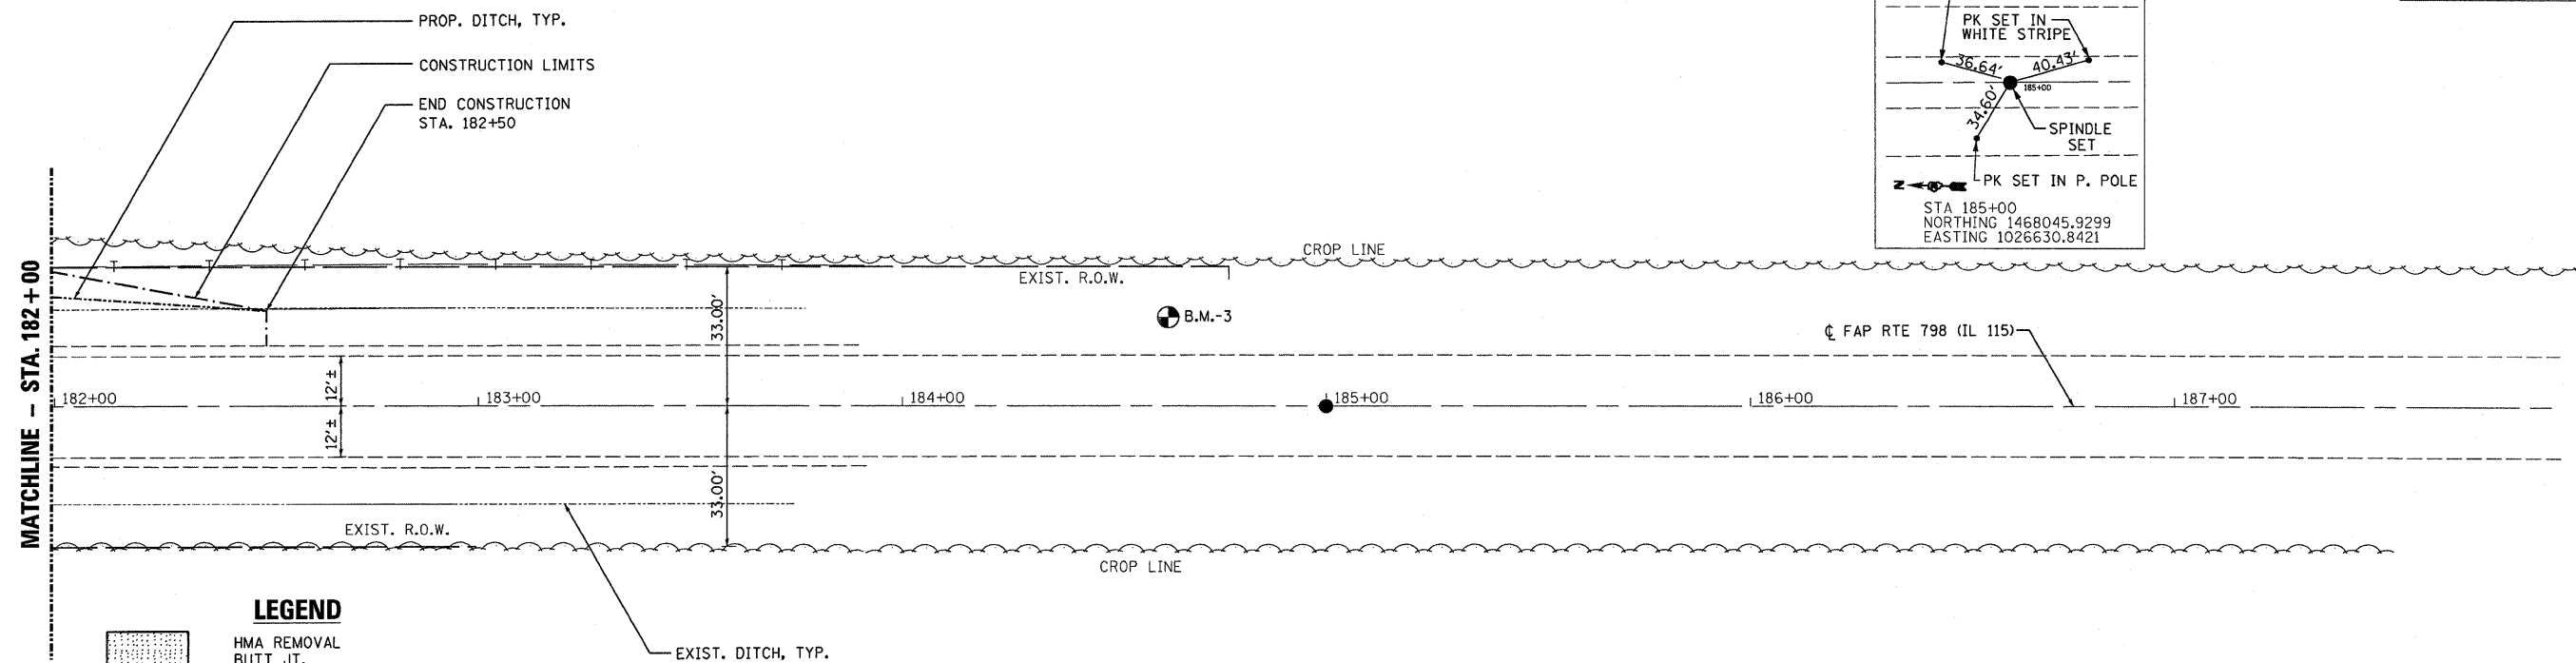

- LEGEND**
- HMA REMOVAL BUTT JT.
  - PAVEMENT REMOVAL
  - HMA SHOULDERS
  - AGGREGATE SHOULDERS, TY B
  - RIPRAP, CLASS A4

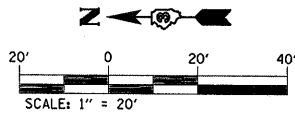

PROFILE	SURVEYED	DATE
	PROFILES	BY
	CHECKED	
	B.M. NOTED	
	STRUCTURE NOTATIONS OK'D	

