
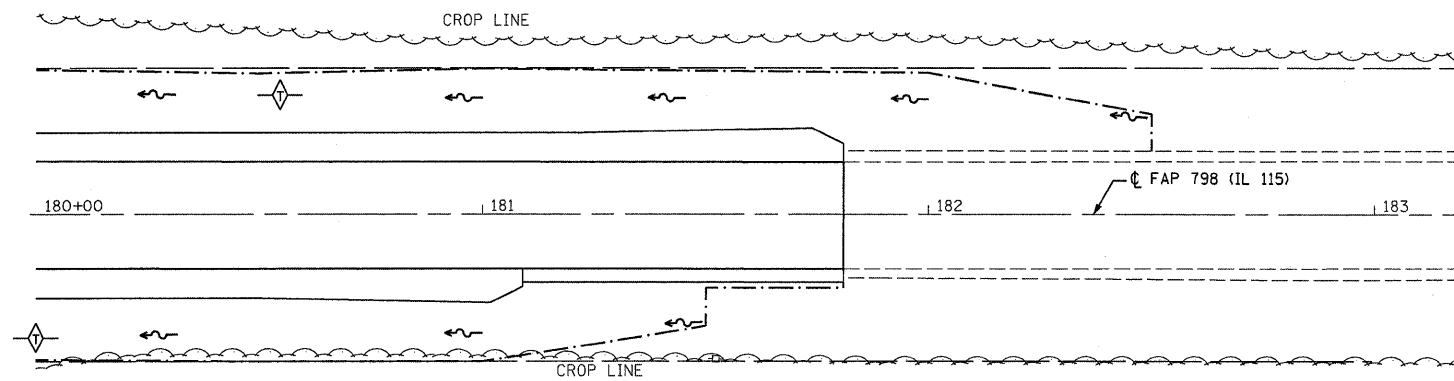


|                     |          |          |              |                  |
|---------------------|----------|----------|--------------|------------------|
| F.A. RTE.           | SECTION  | COUNTY   | TOTAL SHEETS | SHEET NO.        |
| 798                 | 107 BR-1 | FORD     | 92           | 79               |
| STA.                |          | TO STA.  |              |                  |
| FED. ROAD DIST. NO. |          | ILLINOIS |              | FED. AID PROJECT |

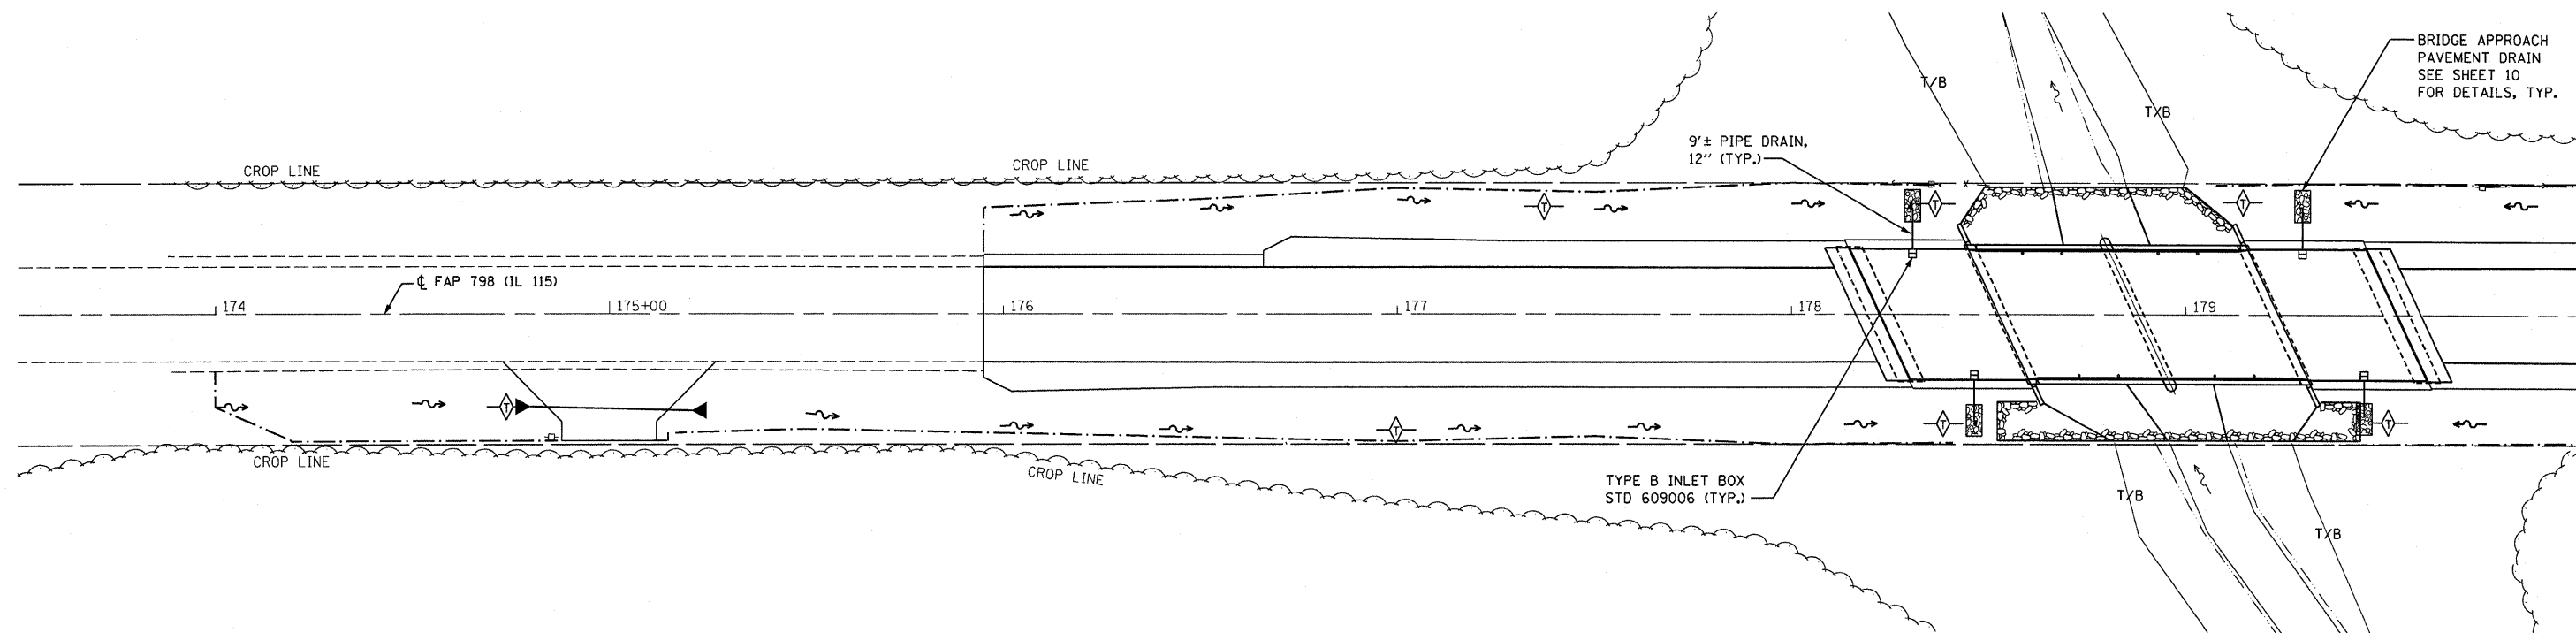

**LEGEND**

- CONSTRUCTION LIMITS
- ◇ T TEMPORARY DITCH CHECK
- ~ PROPOSED DITCH
- ▨ RIPRAP, CLASS A4

| REVISIONS |      |
|-----------|------|
| NAME      | DATE |
|           |      |
|           |      |
ILLINOIS DEPARTMENT OF TRANSPORTATION  
**FAP ROUTE 798 (IL RTE 115)**  
**SEC 107 BR-1, FORD COUNTY**

**EROSION & SEDIMENT CONTROL**

SCALE: VERT. \_\_\_\_\_  
 HORIZ. \_\_\_\_\_  
 DATE \_\_\_\_\_ DRAWN BY \_\_\_\_\_  
 CHECKED BY \_\_\_\_\_

PLOT DATE = Aug 25, 2008 - 09:26:23 AM  
 PLOT SCALE = 21.75' / IN.  
 REFERENCE = #REF#