


PLOT DATE = Aug 25, 2008 - 09:05:45 AM
 FILE NAME = c:\pva\work\pva\DOT\CARPENTER\DOT\DRAWING\798.DWG
 PLOT SCALE = 10.5682 / 1 IN.
 USER NAME = carpenter.dj

ORIGINAL SURVEY BY DATE
 REVIEWED BY DATE
 PLOTTED BY DATE
 USER NAME = carpenter.dj

FINAL SURVEY BY DATE
 REVIEWED BY DATE
 PLOTTED BY DATE
 USER NAME = carpenter.dj

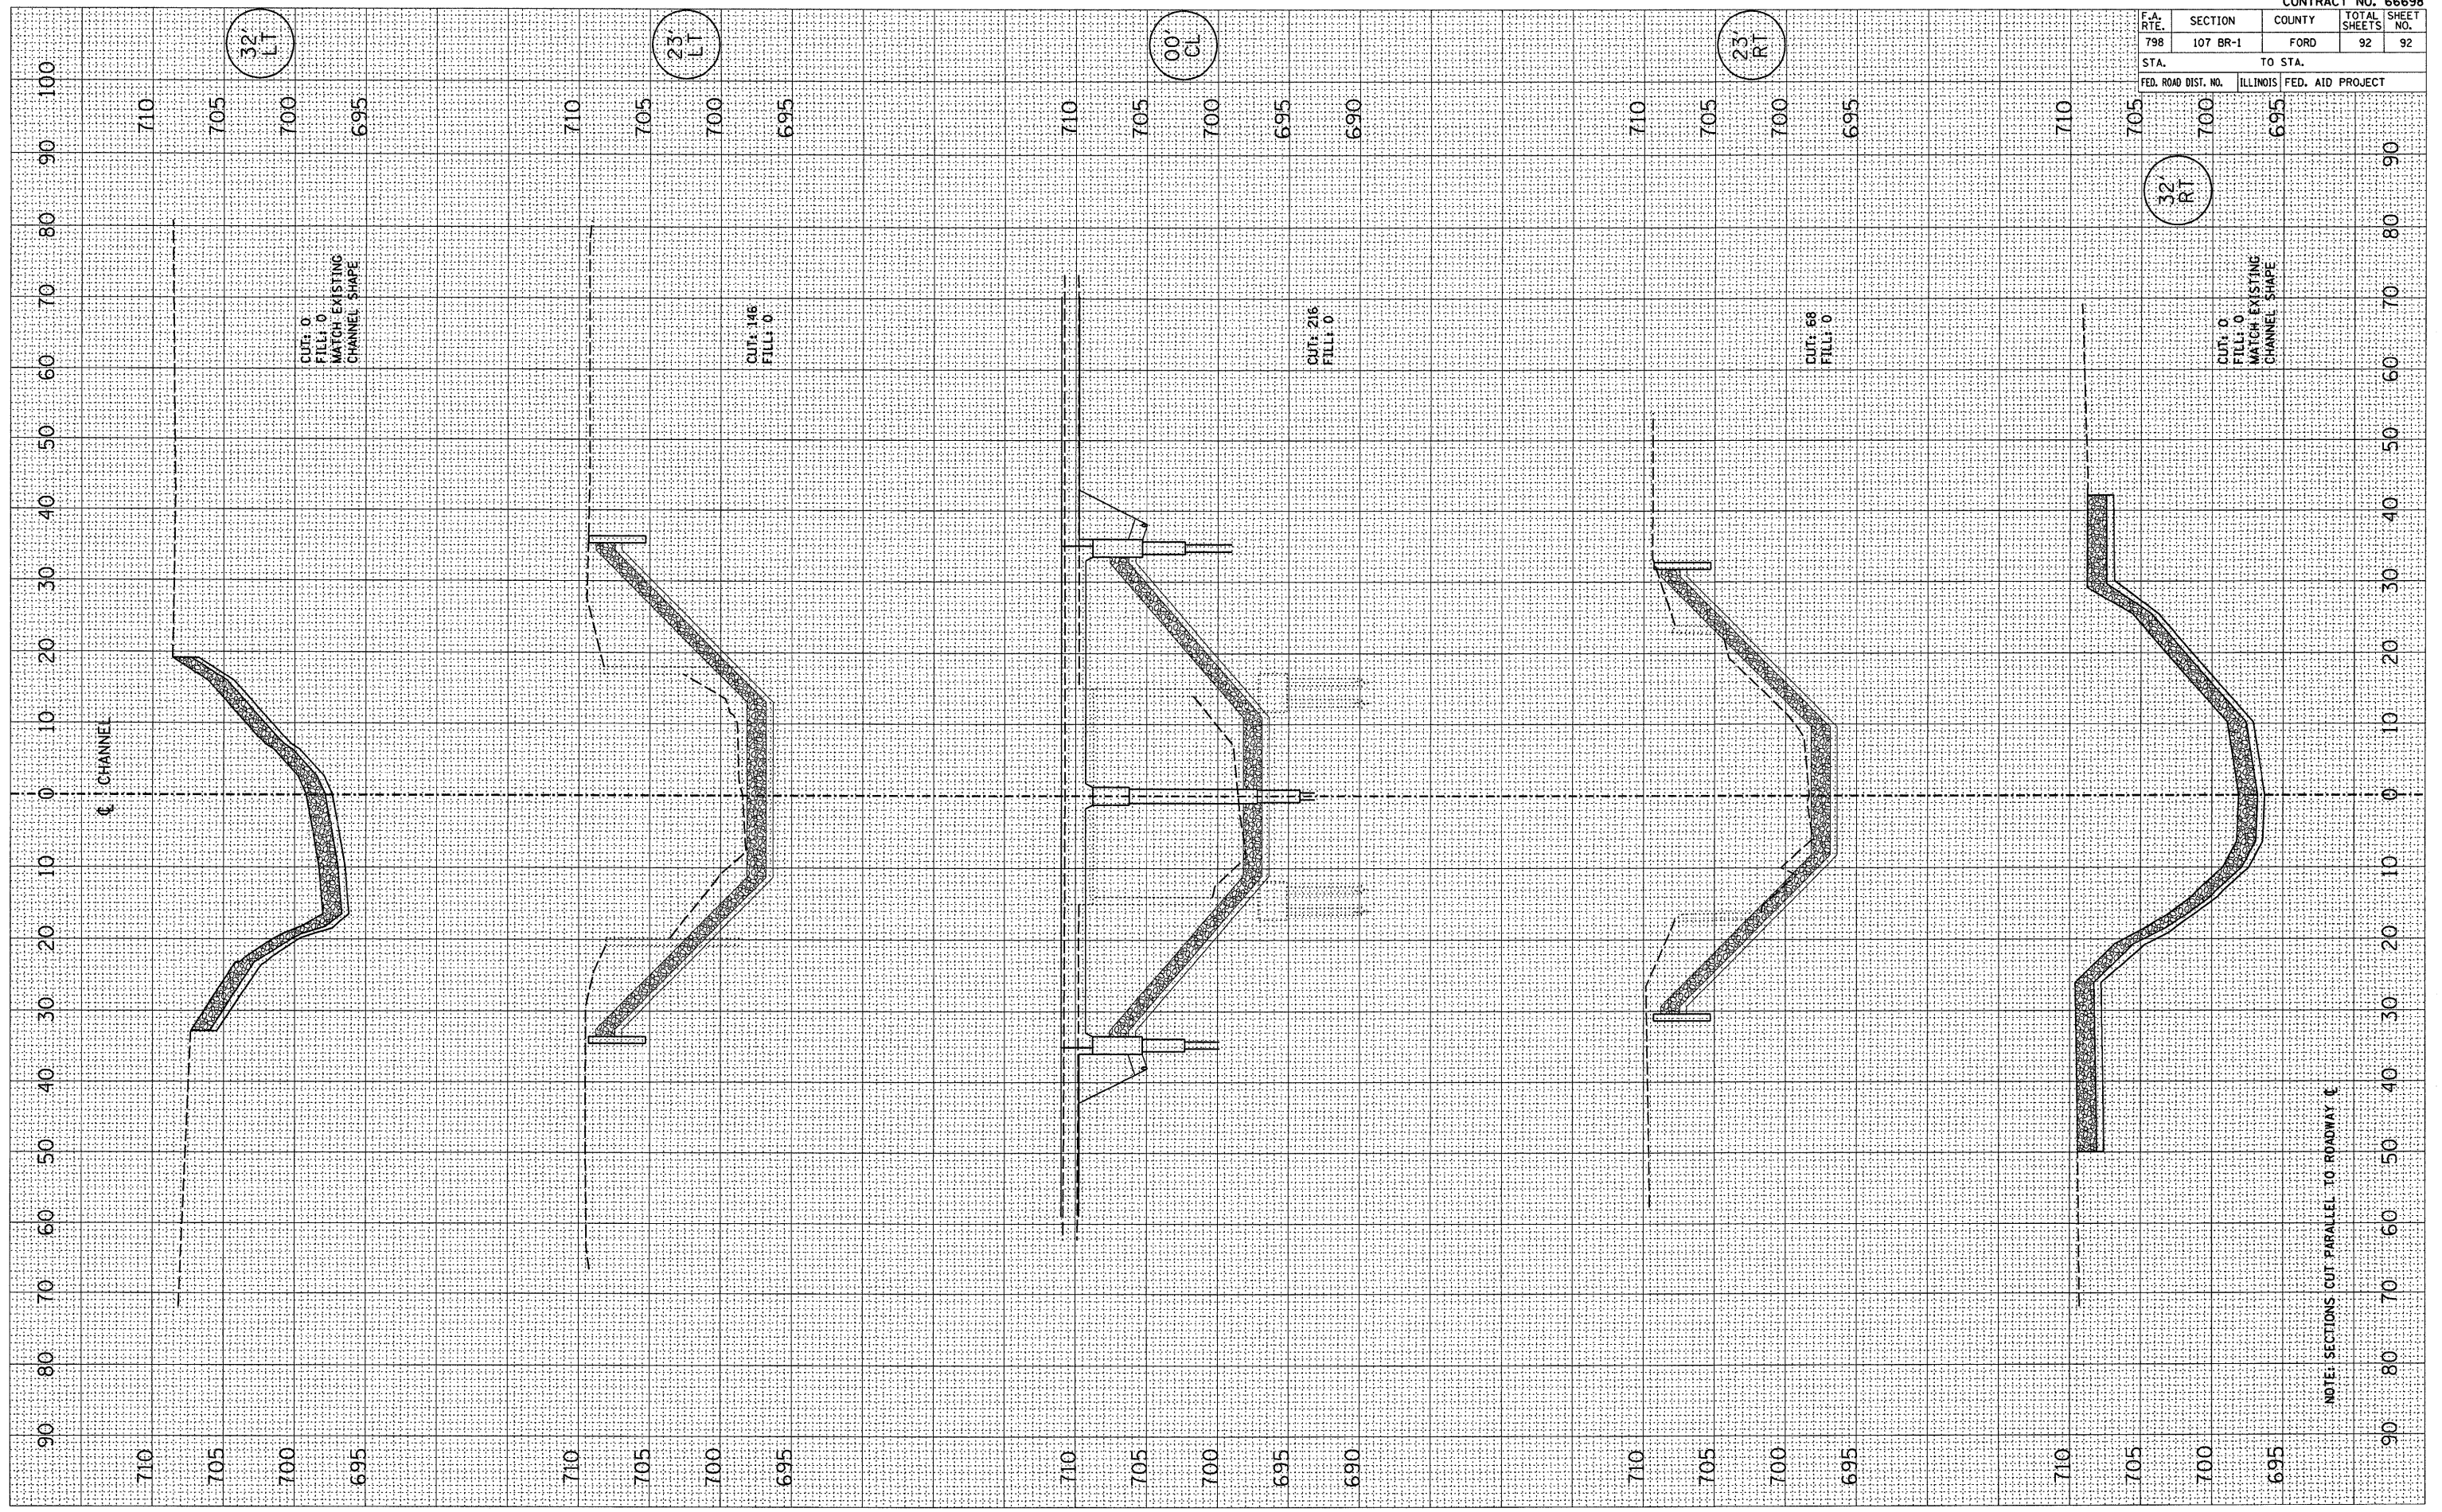

32 LT

23 LT

00 CL

23 RT

32 RT

CUT: 0
 FILL: 0
 MATCH EXISTING
 CHANNEL SHAPE

CUT: 146
 FILL: 0

CUT: 216
 FILL: 0

CUT: 68
 FILL: 0

CUT: 0
 FILL: 0
 MATCH EXISTING
 CHANNEL SHAPE

NOTE: SECTIONS CUT PARALLEL TO ROADWAY C

CONTRACT NO. 66698			
F.A. RTE.	SECTION	COUNTY	TOTAL SHEETS
798	107 BR-1	FORD	92
STA.	TO STA.		SHEET NO.
			92
FED. ROAD DIST. NO. ILLINOIS FED. AID PROJECT			