


EXISTING TYPICAL CROSS SECTION

F.A.P. 681 (IL 116)

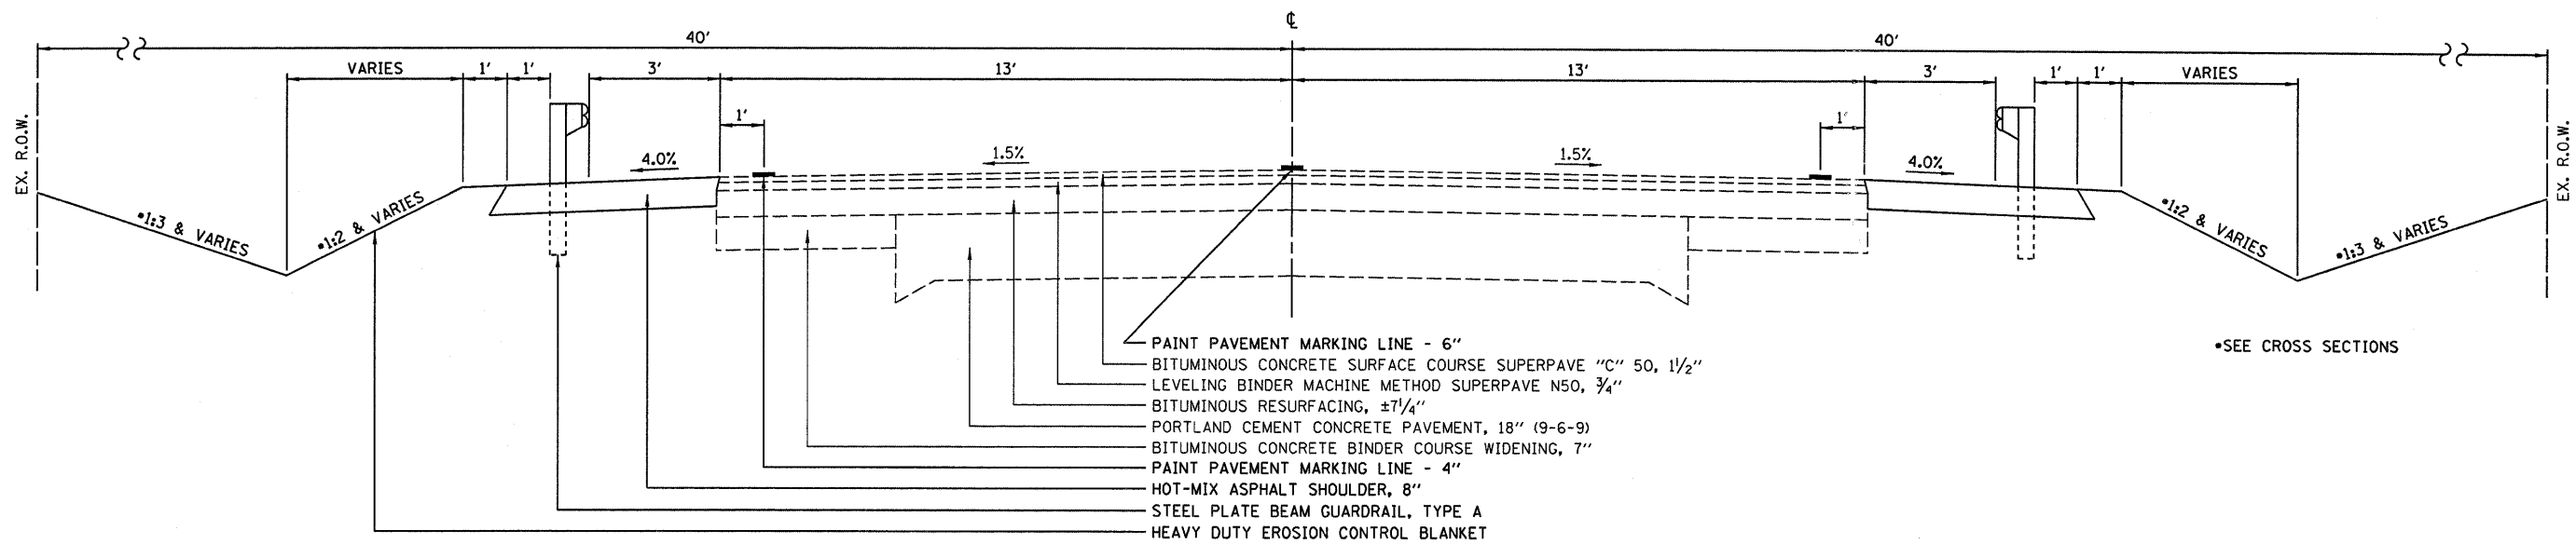

PROPOSED TYPICAL CROSS SECTION

F.A.P. 681 (IL 116)

STA 316+23.50 RT TO STA 317+20.89 RT
 STA 316+65.00 LT TO STA 317+11.32 LT
 STA 317+83.27 LT TO STA 319+98.30 LT
 STA 317+92.71 RT TO STA 319+30.50 RT

FILE NAME =	USER NAME = carpenterdj	DESIGNED - JML	REVISED -
c:\projects\ep03504\consult\04-05_00702	3_typ.dgn	DRAWN - DJM	REVISED -
PLOT SCALE = 2.0000' / IN.	CHECKED - MSW	REVISED -	REVISED -
PLOT DATE = Aug 07, 2008 - 09:30:11 AM	DATE - 04/09/08	REVISED -	REVISED -

**STATE OF ILLINOIS
 DEPARTMENT OF TRANSPORTATION**

TYPICAL SECTIONS

F.A.P. RTE.	SECTION	COUNTY	TOTAL SHEETS	SHEET NO.
681	116 BR-1	IROQUOIS	28	4
CONTRACT NO. 66730				
FED. ROAD DIST. NO. 3 ILLINOIS FED. AID PROJECT				

SCALE: SHEET NO. 4 OF 28 SHEETS STA. TO STA.