


FINAL SURVEY	SURVEYED	BY	DATE
NOTE BOOK	PLOTTED		
AREAS CHECKED	TEMPLATE		
NO.	AREAS		

ORIGINAL SURVEY	SURVEYED	BY	DATE
NOTE BOOK	PLOTTED		
AREAS CHECKED	TEMPLATE		
NO.	AREAS		

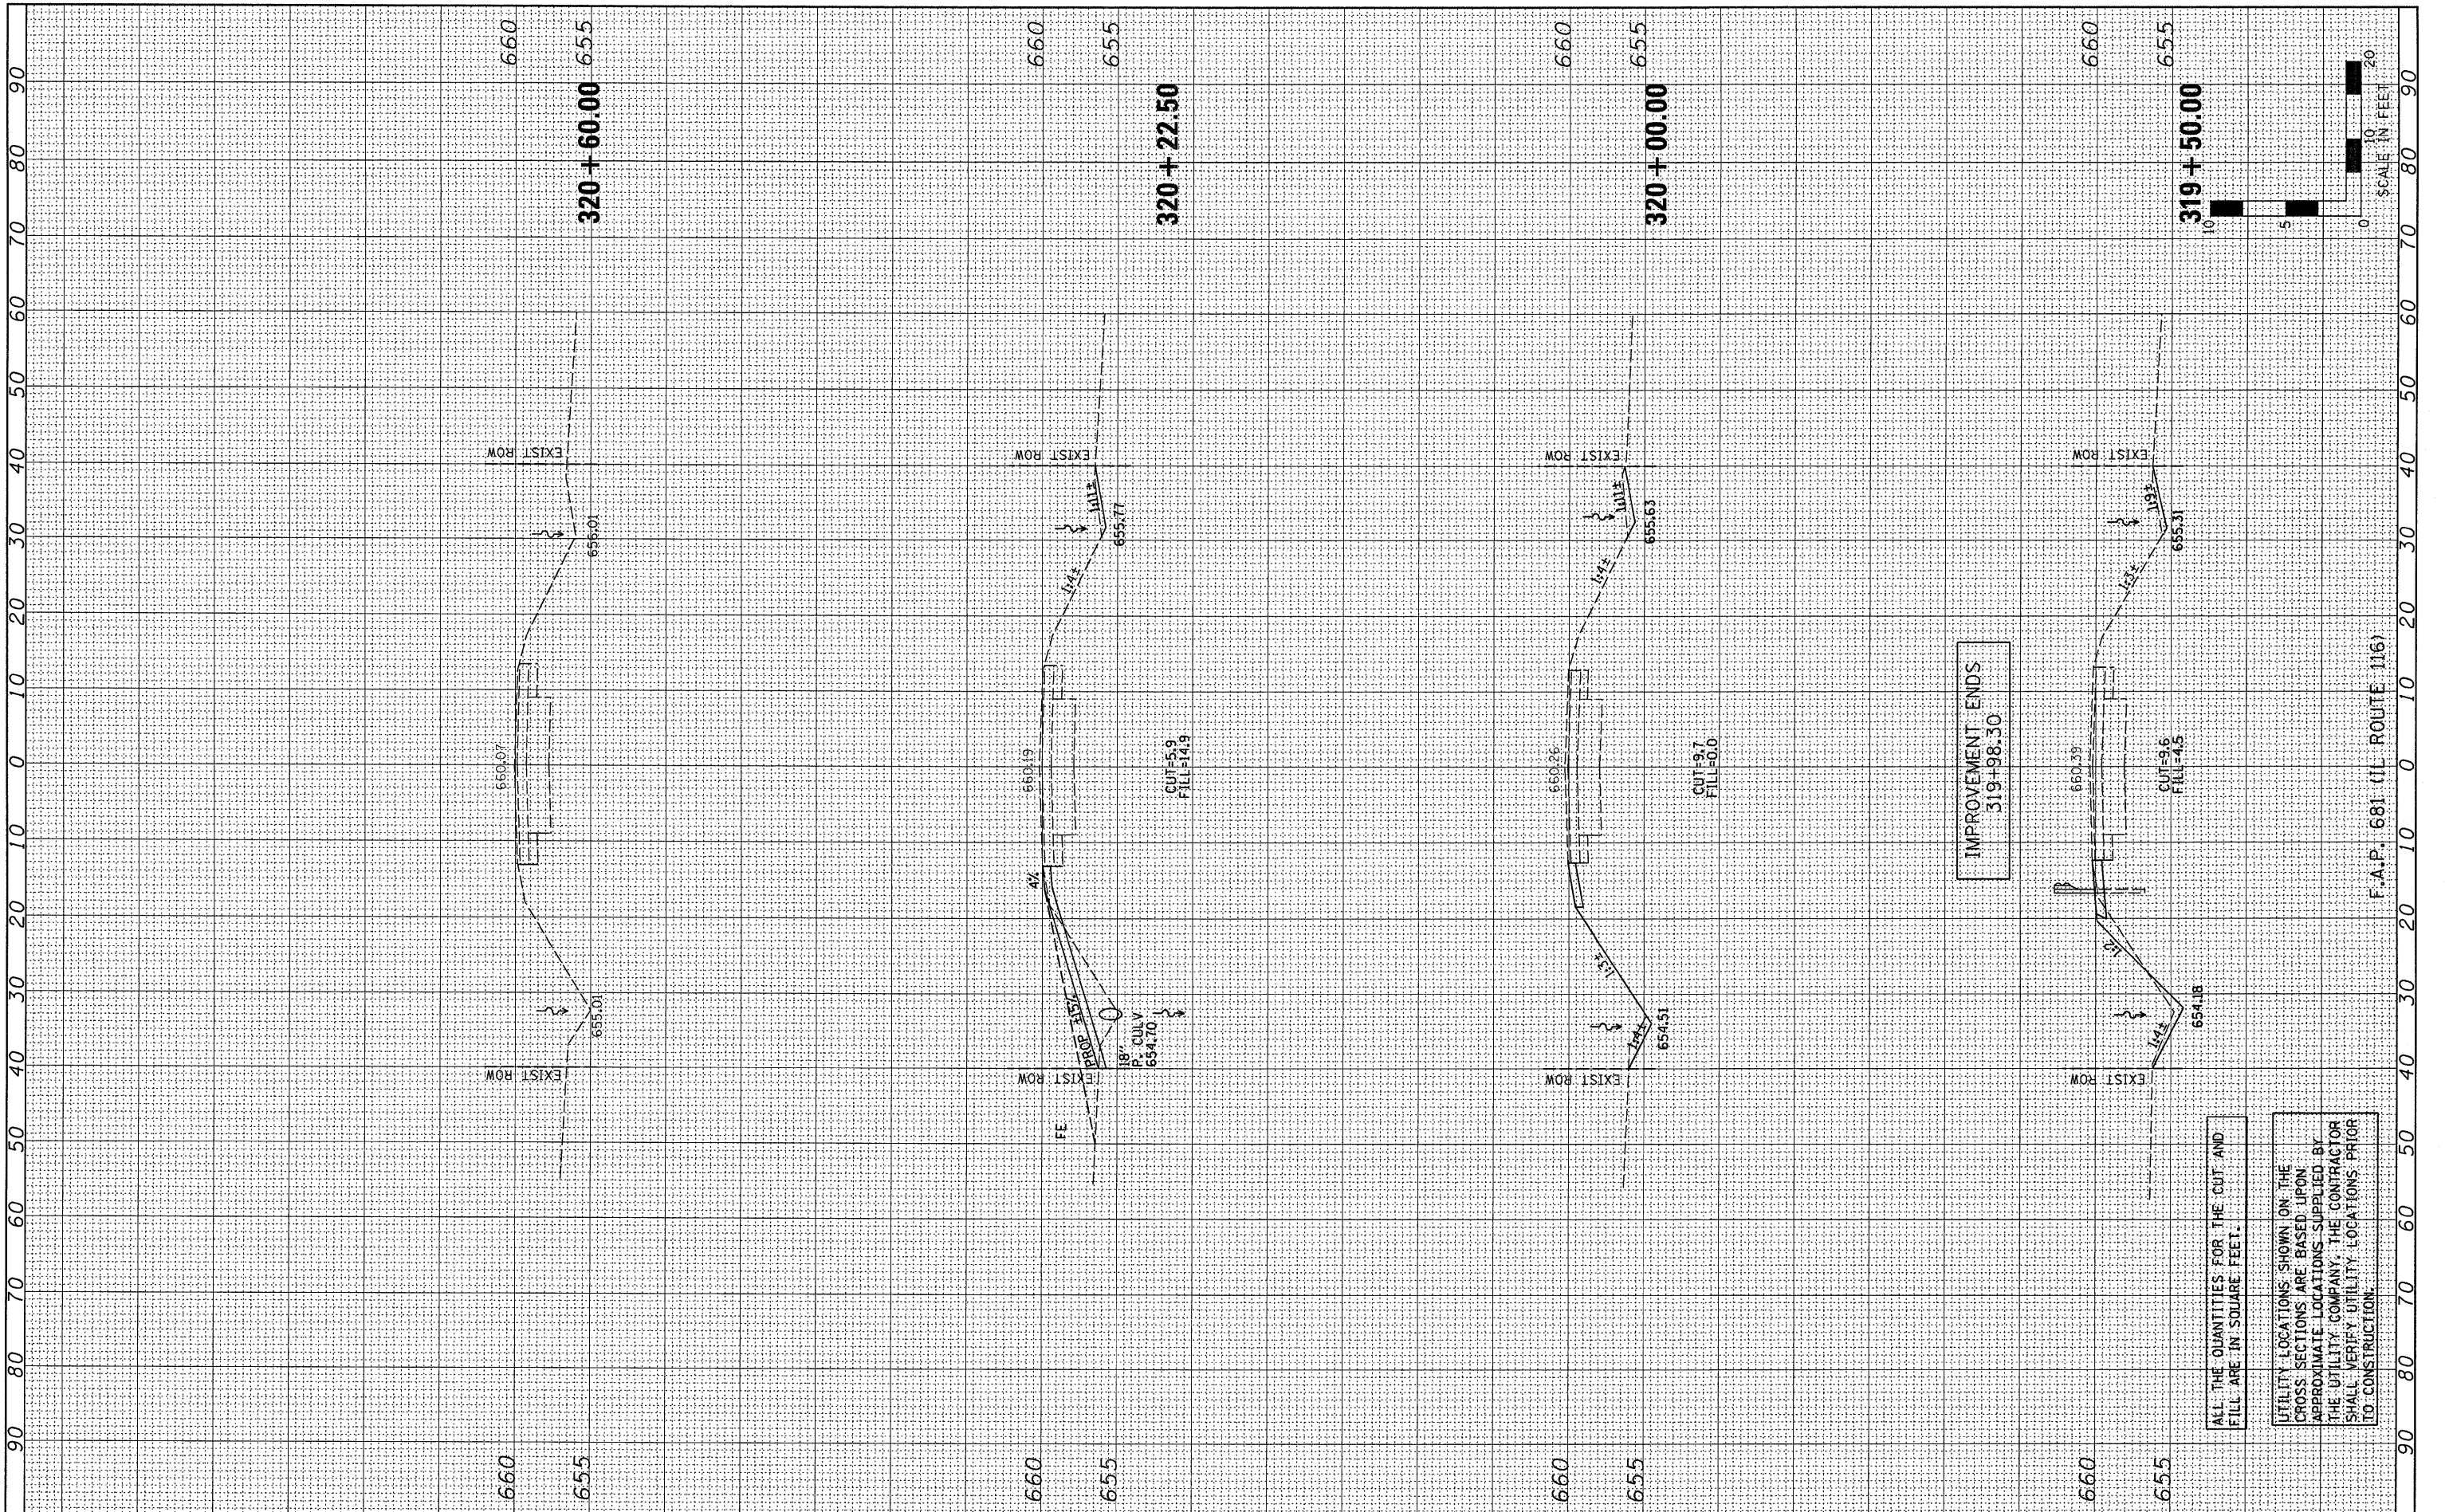

ALL THE QUANTITIES FOR THE CUT AND FILL ARE IN SQUARE FEET.

UTILITY LOCATIONS SHOWN ON THE CROSS SECTIONS ARE BASED UPON APPROXIMATE LOCATIONS SUPPLIED BY THE UTILITY COMPANY. THE CONTRACTOR SHALL VERIFY UTILITY LOCATIONS PRIOR TO CONSTRUCTION.

FILE NAME = c:\projects\ep83504\consult\26-28.0070213.xsec

USER NAME = carpenterd
 sheets.dgn
 PLOT SCALE = 10,0000' / IN.
 PLOT DATE = Aug 07, 2008 - 09:03:27 AM

DESIGNED - JML
 DRAWN - DVH
 CHECKED - MSW
 DATE - 04/09/08

REVISED -
 REVISED -
 REVISED -
 REVISED -

**STATE OF ILLINOIS
 DEPARTMENT OF TRANSPORTATION**

CROSS SECTIONS

SCALE: SHEET NO. 28 OF 28 SHEETS STA. 319+50.00 TO STA. 320+60.00

F.A.P. RTE. 681	SECTION 116 BR-1	COUNTY IROQUOIS	TOTAL SHEETS 28	SHEET NO. 28
CONTRACT NO. 66730				
ILLINOIS FED. AID PROJECT				