

WEST OF IL 89 TO WEST OF IL 251


CONTRACT NO. 66731

F.A.P. RTE.	SECTION	COUNTY	TOTAL SHEETS	SHEET NO.
80	*	BUR & LAS	219	7
STA. _____ TO STA. _____		FED. ROAD DIST. NO. _____ ILLINOIS FED. AID PROJECT		

* (06-14 & 50-8)RS-1 (14B,B-1,VB,VB-1,VB-2,VB-3)BR


EXISTING
TYPICAL SECTION

EXISTING
TYPICAL SECTION

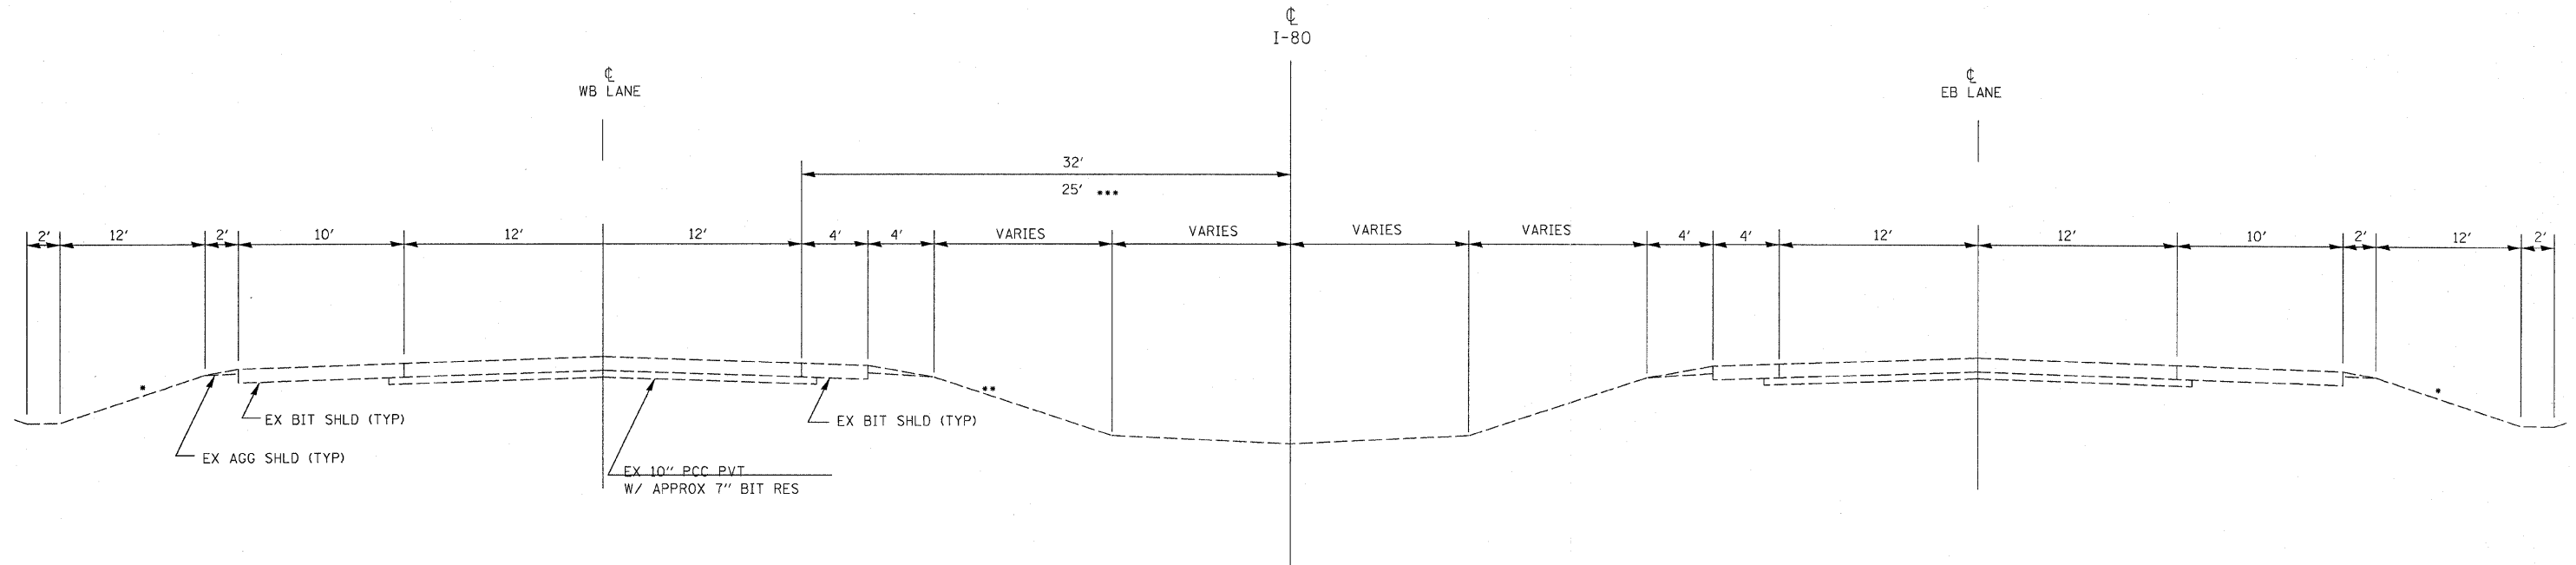

PROPOSED
TYPICAL SECTION

PROPOSED
TYPICAL SECTION

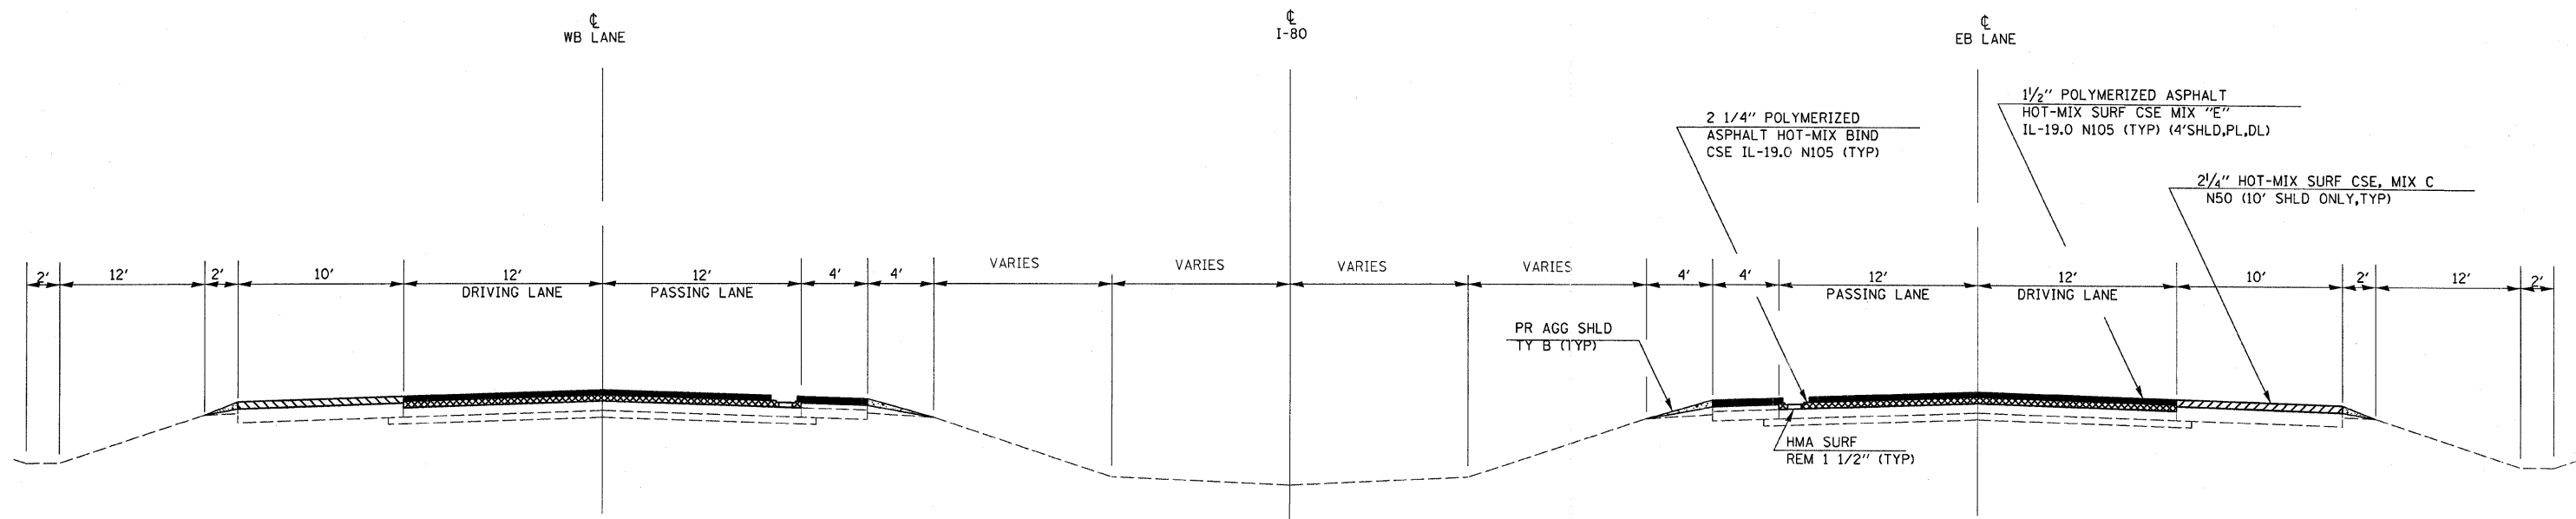

NOTE:

- * 1:4 (V:H) & VARIES
- ** THE MEDIAN 1:4 SLOPE FOR THE FIRST 12' FROM THE EDGE OF THE INSIDE SHOULDER THEN 1:20 TO THE CENTER OF THE MEDIAN.
- *** THE MEDIAN TRANSITIONS FROM 64' TO 50'
- 4' SHOULDERS WILL BE PAVED WITH THE SAME MIX AS THE MAINLINE.

PROPOSED TYPICAL SECTION

STA 1803+19 TO STA 392+00
STA 424+75 TO STA 533+50*

***STA EQUATIONS**
 1815+21.48 (BK) = STA 275+00 (AH)
 300+00.00 (BK) = STA 299+98.81 (AH)
 395+00.00 (BK) = STA 395+06.40 (AH)

REVISIONS	
NAME	DATE

ILLINOIS DEPARTMENT OF TRANSPORTATION
**TYPICAL SECTION
 MAINLINE**

SCALE: VERT. _____
 HORIZ. _____
 DATE _____ DRAWN BY _____
 CHECKED BY _____

PLOT DATE = Aug 27, 2008 - 11:18:03 AM
 FILE NAME = c:\pwworkspace\user\work\1118031.dwg
 PLOT SCALE = 1/8" = 1'-0"
 USER NAME = user