
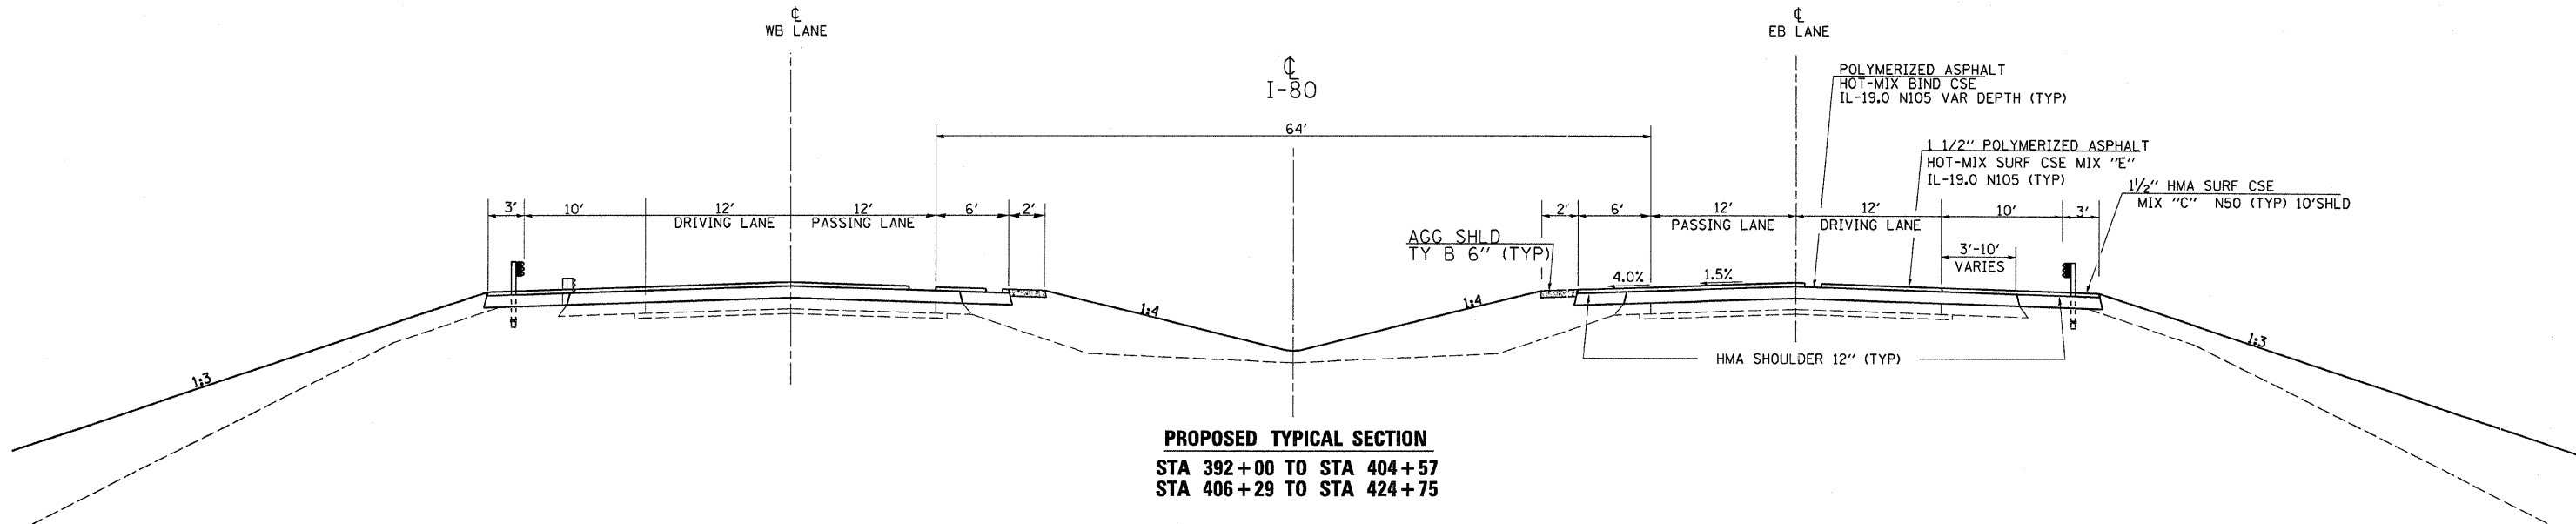


F.A.P. RTE.	SECTION	COUNTY	TOTAL SHEETS	SHEET NO.
80	*	BUR & LAS	219	8
STA. _____		TO STA. _____		
FED. ROAD DIST. NO. _____		ILLINOIS FED. AID PROJECT		

* (06 & 50-8)RS-1 & I
 * (06-14 & 50-8)RS-1 (14B,B-1,VB,VB-1,VB-2,VB-3)BR

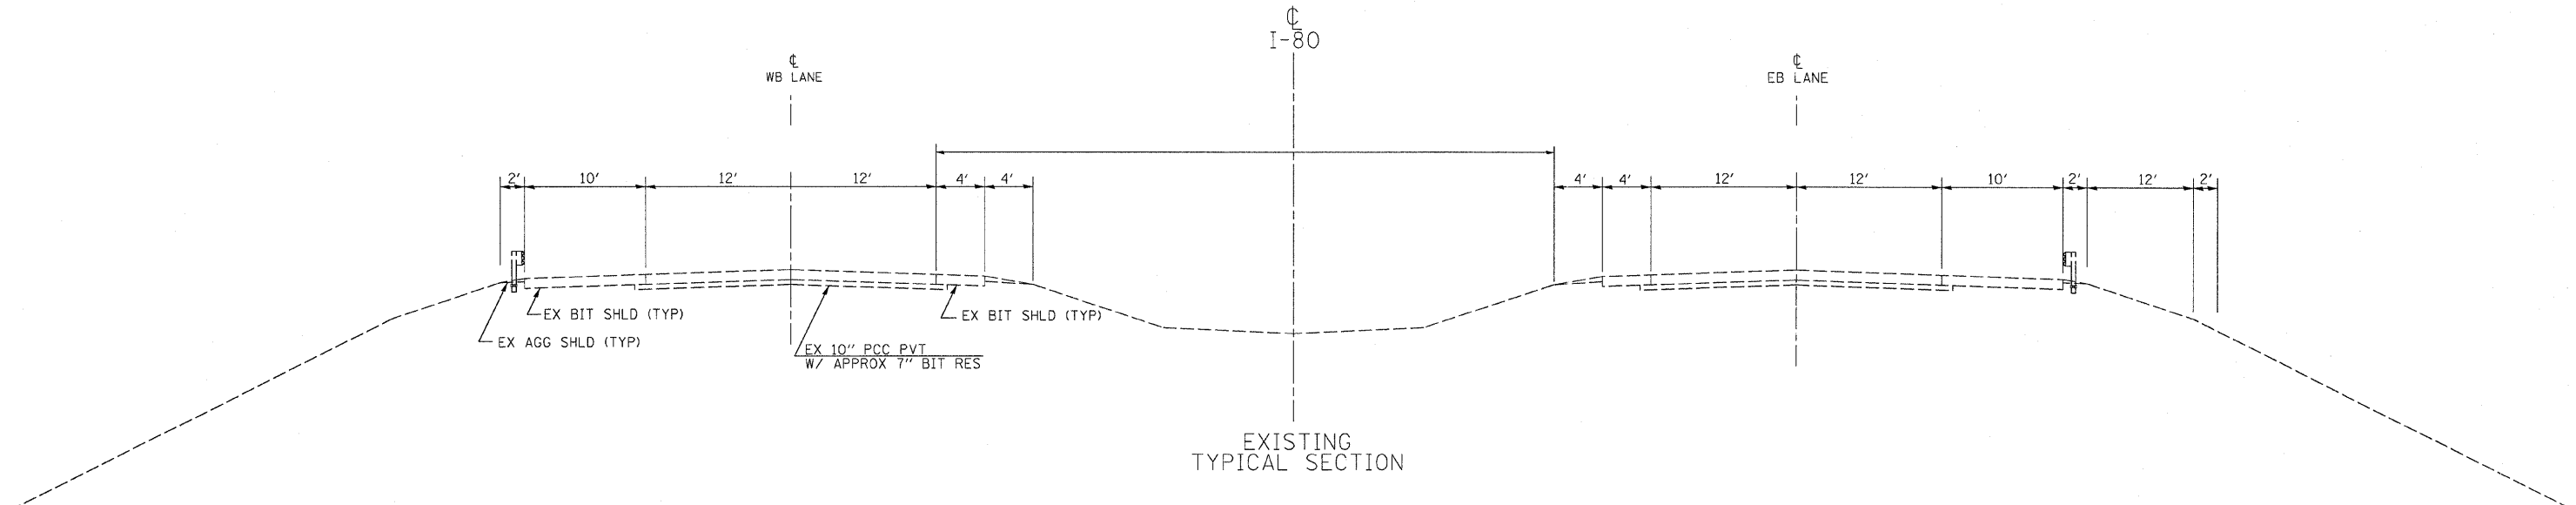

PROPOSED TYPICAL SECTION
 STA 392+00 TO STA 404+57
 STA 406+29 TO STA 424+75

PLOT DATE = Aug 27, 2008 - 11:04:47 AM
 FILE NAME = c:\work\work\video\wenzelko\dm32881\video\tdpgr
 PLOT SCALE = 1/8" = 1'-0"
 USER NAME = wenzelko

REVISIONS	
NAME	DATE

ILLINOIS DEPARTMENT OF TRANSPORTATION
TYPICAL SECTION BETWEEN STR
 SCALE: VERT. _____
 HORIZ. _____
 DATE _____
 DRAWN BY _____
 CHECKED BY _____