


# WEST OF IL 89 TO WEST OF IL 251

F.A.P. RTE.	SECTION	COUNTY	TOTAL SHEETS	SHEET NO.
80	*	**	219	11
STA. _____		TO STA. _____		
FED. ROAD DIST. NO. _ ILLINOIS FED. AID PROJECT				
*(06-14 & 50-8)RS-1(14B,B-1,VB,VB-1,VB-2,VB-3)BR				
** BUREAU & LASALLE				

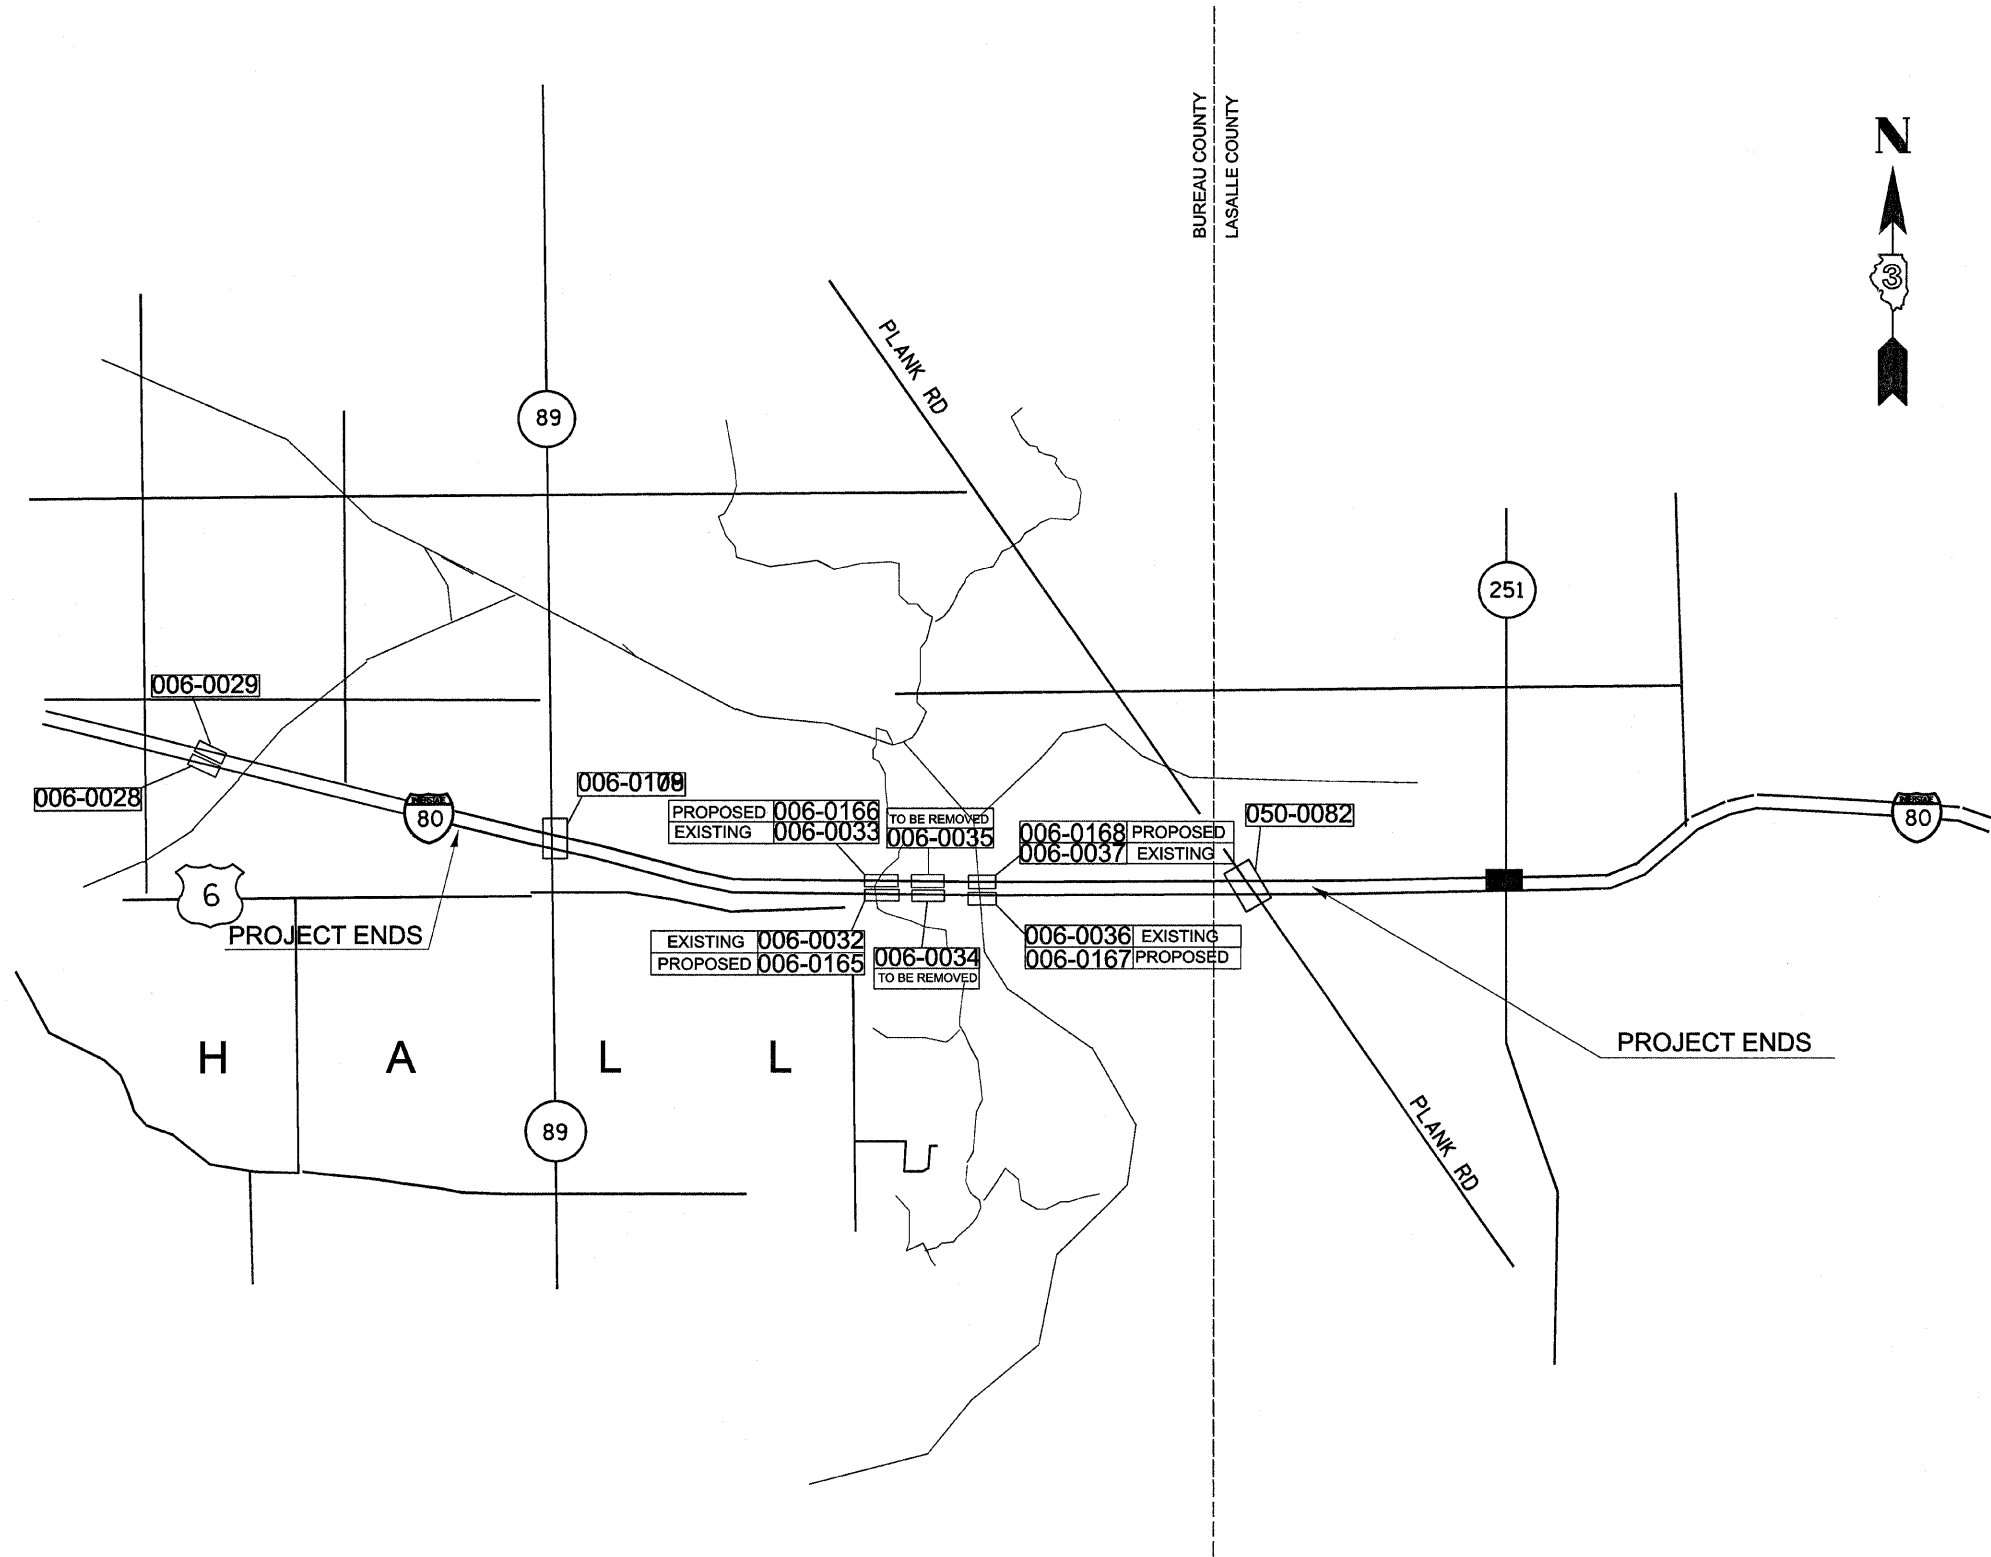

PLOT DATE = Aug 27 2008 - 11:01:13 AM  
 FILE NAME = c:\w\work\p\road\66731\locmap.dgn  
 PLOT SCALE = 1/8"=1'-0" / IN.  
 USER NAME = wenzelko