


| F.A.I. RTE. | SECTION | COUNTY | TOTAL SHEETS | SHEET NO. |
|-------------|---------|--------|--------------|-----------|
| 80 | * | ** | 219 | 24 |

STA. 1803+19 TO STA. 1805+00
 FED. ROAD DIST. NO. ILLINOIS FED. AID PROJECT

* (06-14 & 50-8)RS-1(14B,B-1,VB,VB-1,VB-2,VB-3)BR

** BUREAU & LASALLE

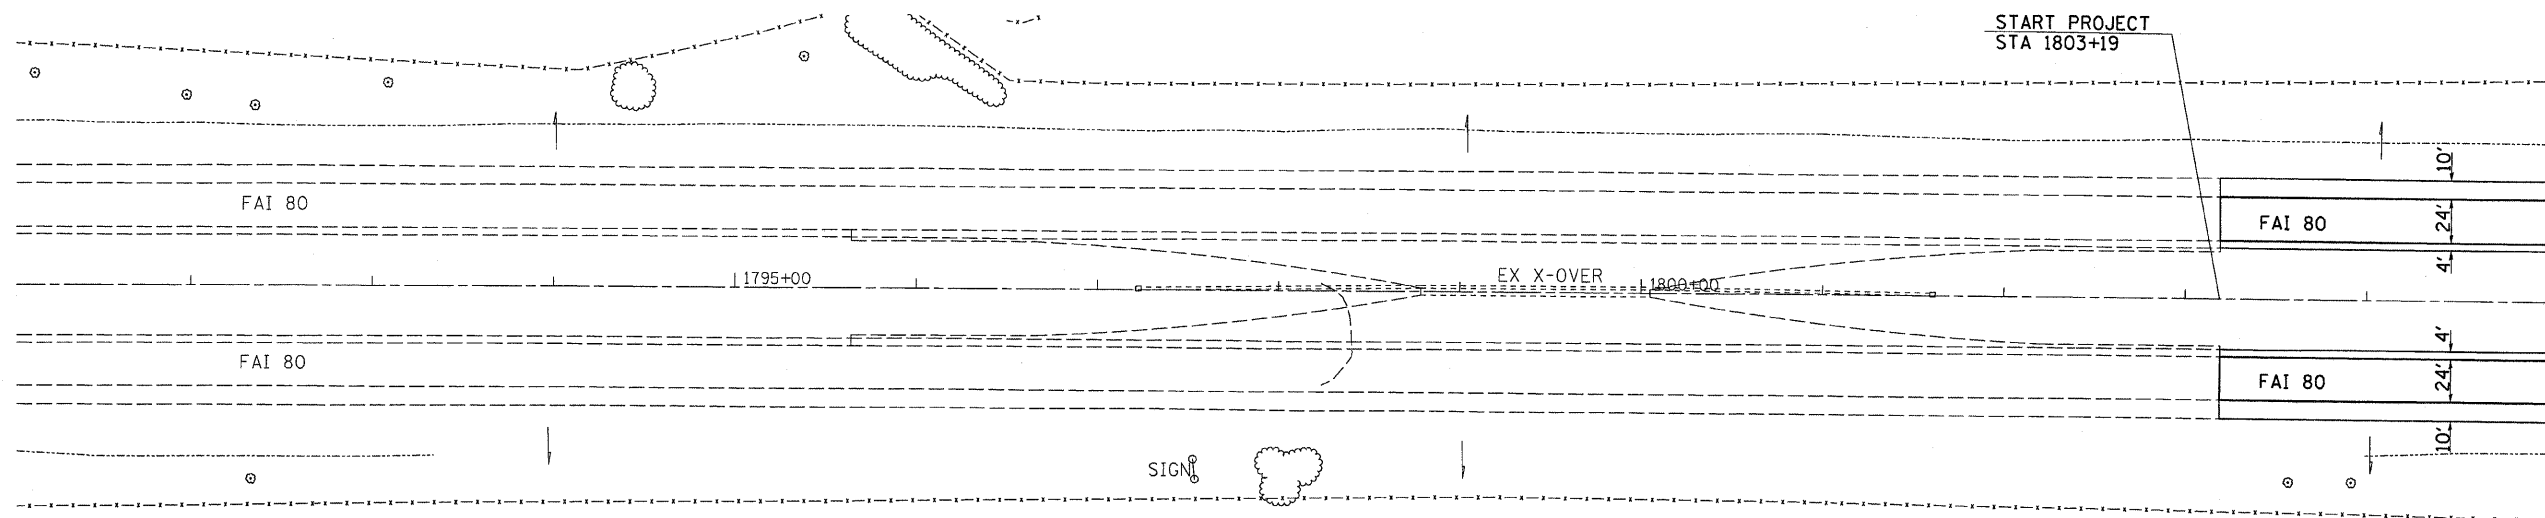

MATCH LINE STA 1805+00

PLOT DATE = Aug 27 2008 - 11:47:28 AM
 FILE NAME = c:\work\work\projects\wenzelko\dm32861\ehwestadgn
 PLOT SCALE = 50.0000 / IN.
 USER NAME = wenzelko

| REVISIONS | |
|-----------|------|
| NAME | DATE |
| | |
| | |
| | |
| | |
| | |
| | |
| | |
| | |
| | |
| | |

ILLINOIS DEPARTMENT OF TRANSPORTATION

PLAN VIEW

SHEET 1 OF 22