

| F.A.I. RTE. | SECTION | COUNTY | TOTAL SHEETS | SHEET NO. |
|-------------|---------|--------|--------------|-----------|
| 80 | * | ** | 219 | 25 |


STA. 1805+00 TO STA. 280+00
 FED. ROAD DIST. NO. ILLINOIS FED. AID PROJECT

* (06-14 & 50-8)RS-1(14B,B-1,VB,VB-1,VB-2,VB-3)BR
 ** BUREAU & LASALLE



MATCH LINE STA 1805 + 00

MATCH LINE STA 280 + 00

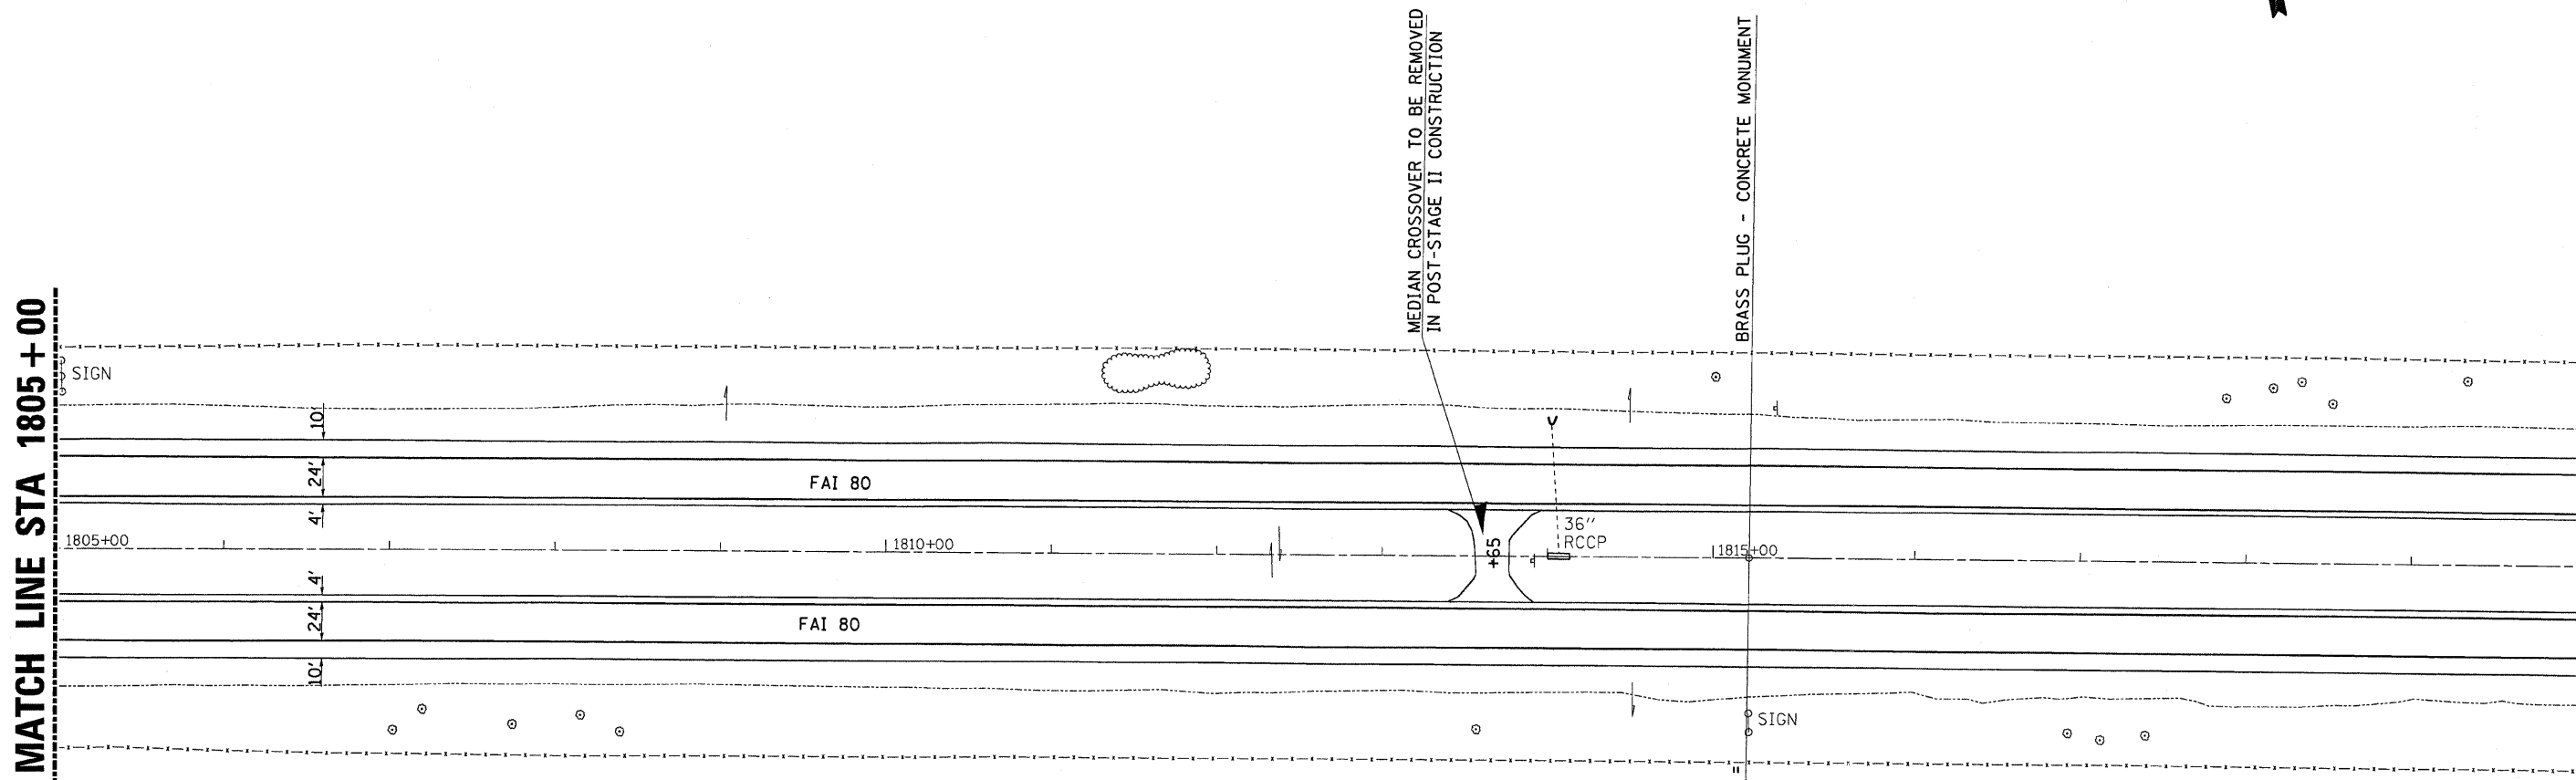

MEDIAN CROSSOVER TO BE REMOVED
 IN POST-STAGE II CONSTRUCTION

BRASS PLUG - CONCRETE MONUMENT

STA. EQUATION: STA 1815+21.84 BK =
 STA 275+00.00 AH

PLOT DATE = Aug 27 2008 - 11:47:28 AM
 FILE NAME = c:\work\project\userzko\jms2265\sheeta.dgn
 PLOT SCALE = 50.0000 / 1.00
 USER NAME = wenzelko

| REVISIONS | |
|-----------|------|
| NAME | DATE |
| | |
| | |
| | |
| | |
| | |
| | |
| | |
| | |
| | |
| | |

ILLINOIS DEPARTMENT OF TRANSPORTATION

PLAN VIEW

SHEET 2 OF 22