

F.A.I. RTE.	SECTION	COUNTY	TOTAL SHEETS	SHEET NO.
80	*	**	219	26


STA. _____ TO STA. _____
 FED. ROAD DIST. NO. ILLINOIS FED. AID PROJECT

* (06-14 & 50-8)RS-1(14B,B-1,VB,VB-1,VB-2,VB-3)BR

** BUREAU & LASALLE



I-80 STA 293+61.32
 NWRMP STA 82+08.79

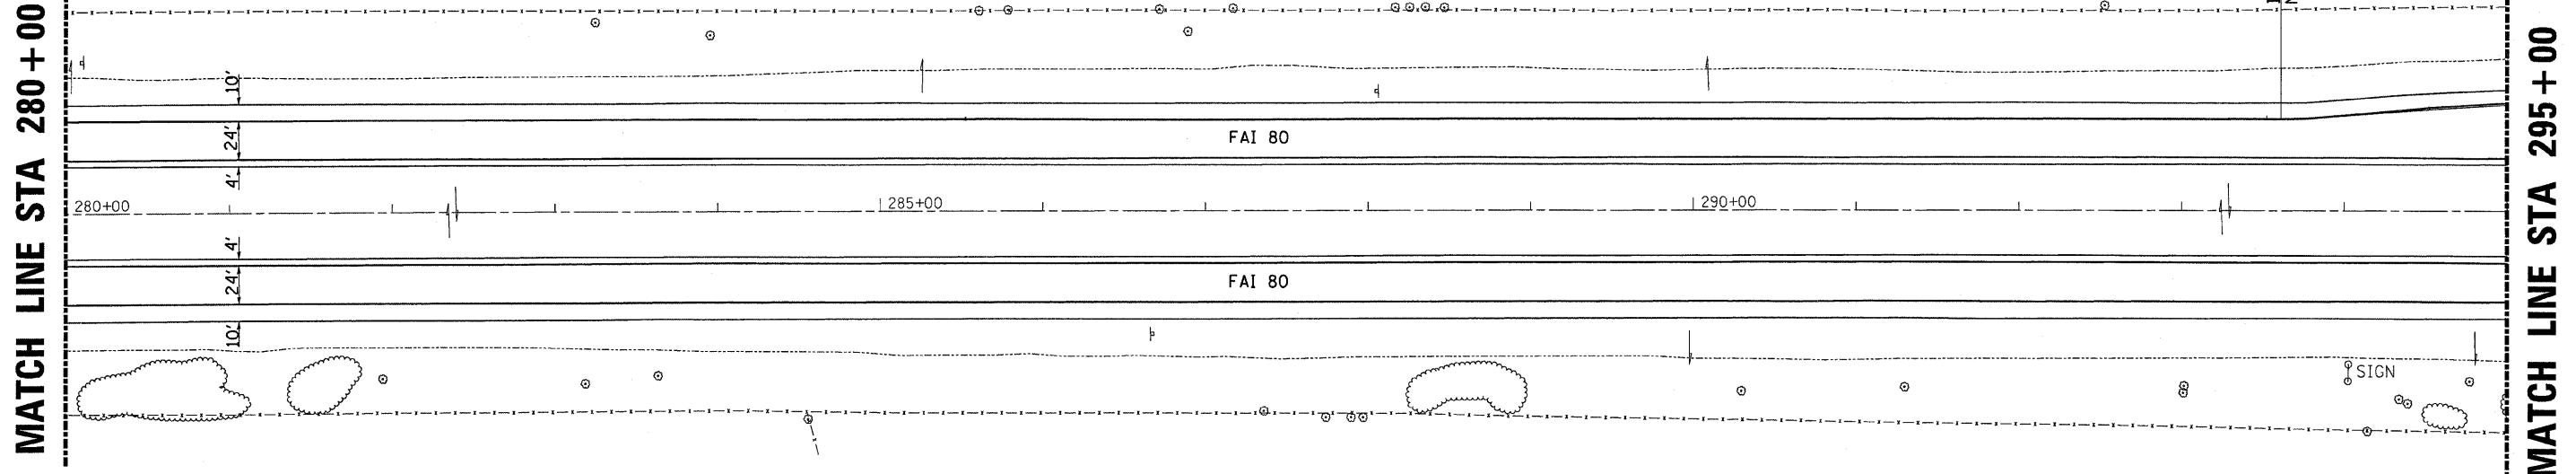

PLOT DATE = Aug 27 2008 - 11:47:45 AM
 FILE NAME = c:\pwork\work\proj\01\wenzelko\dms32861\shwest.dgn
 PLOT SCALE = 50.00000 / 1" IN.
 USER NAME = wenzelko

REVISIONS	
NAME	DATE

ILLINOIS DEPARTMENT OF TRANSPORTATION

PLAN VIEW

SHEET 3 OF 22