


| F.A.I. RTE. | SECTION | COUNTY | TOTAL SHEETS | SHEET NO. |
|---|---------|----------------|------------------|-----------|
| 80 | * | ** | 219 | 30 |
| STA. 320+00 | | TO STA. 335+00 | | |
| FED. ROAD DIST. NO. _ | | ILLINOIS | FED. AID PROJECT | |
| *(06-14 & 50-8)RS-1(1)4B,B-1,VB,VB-1,VB-2,VB-3)BR | | | | |
| **BUREAU & LASALLE | | | | |

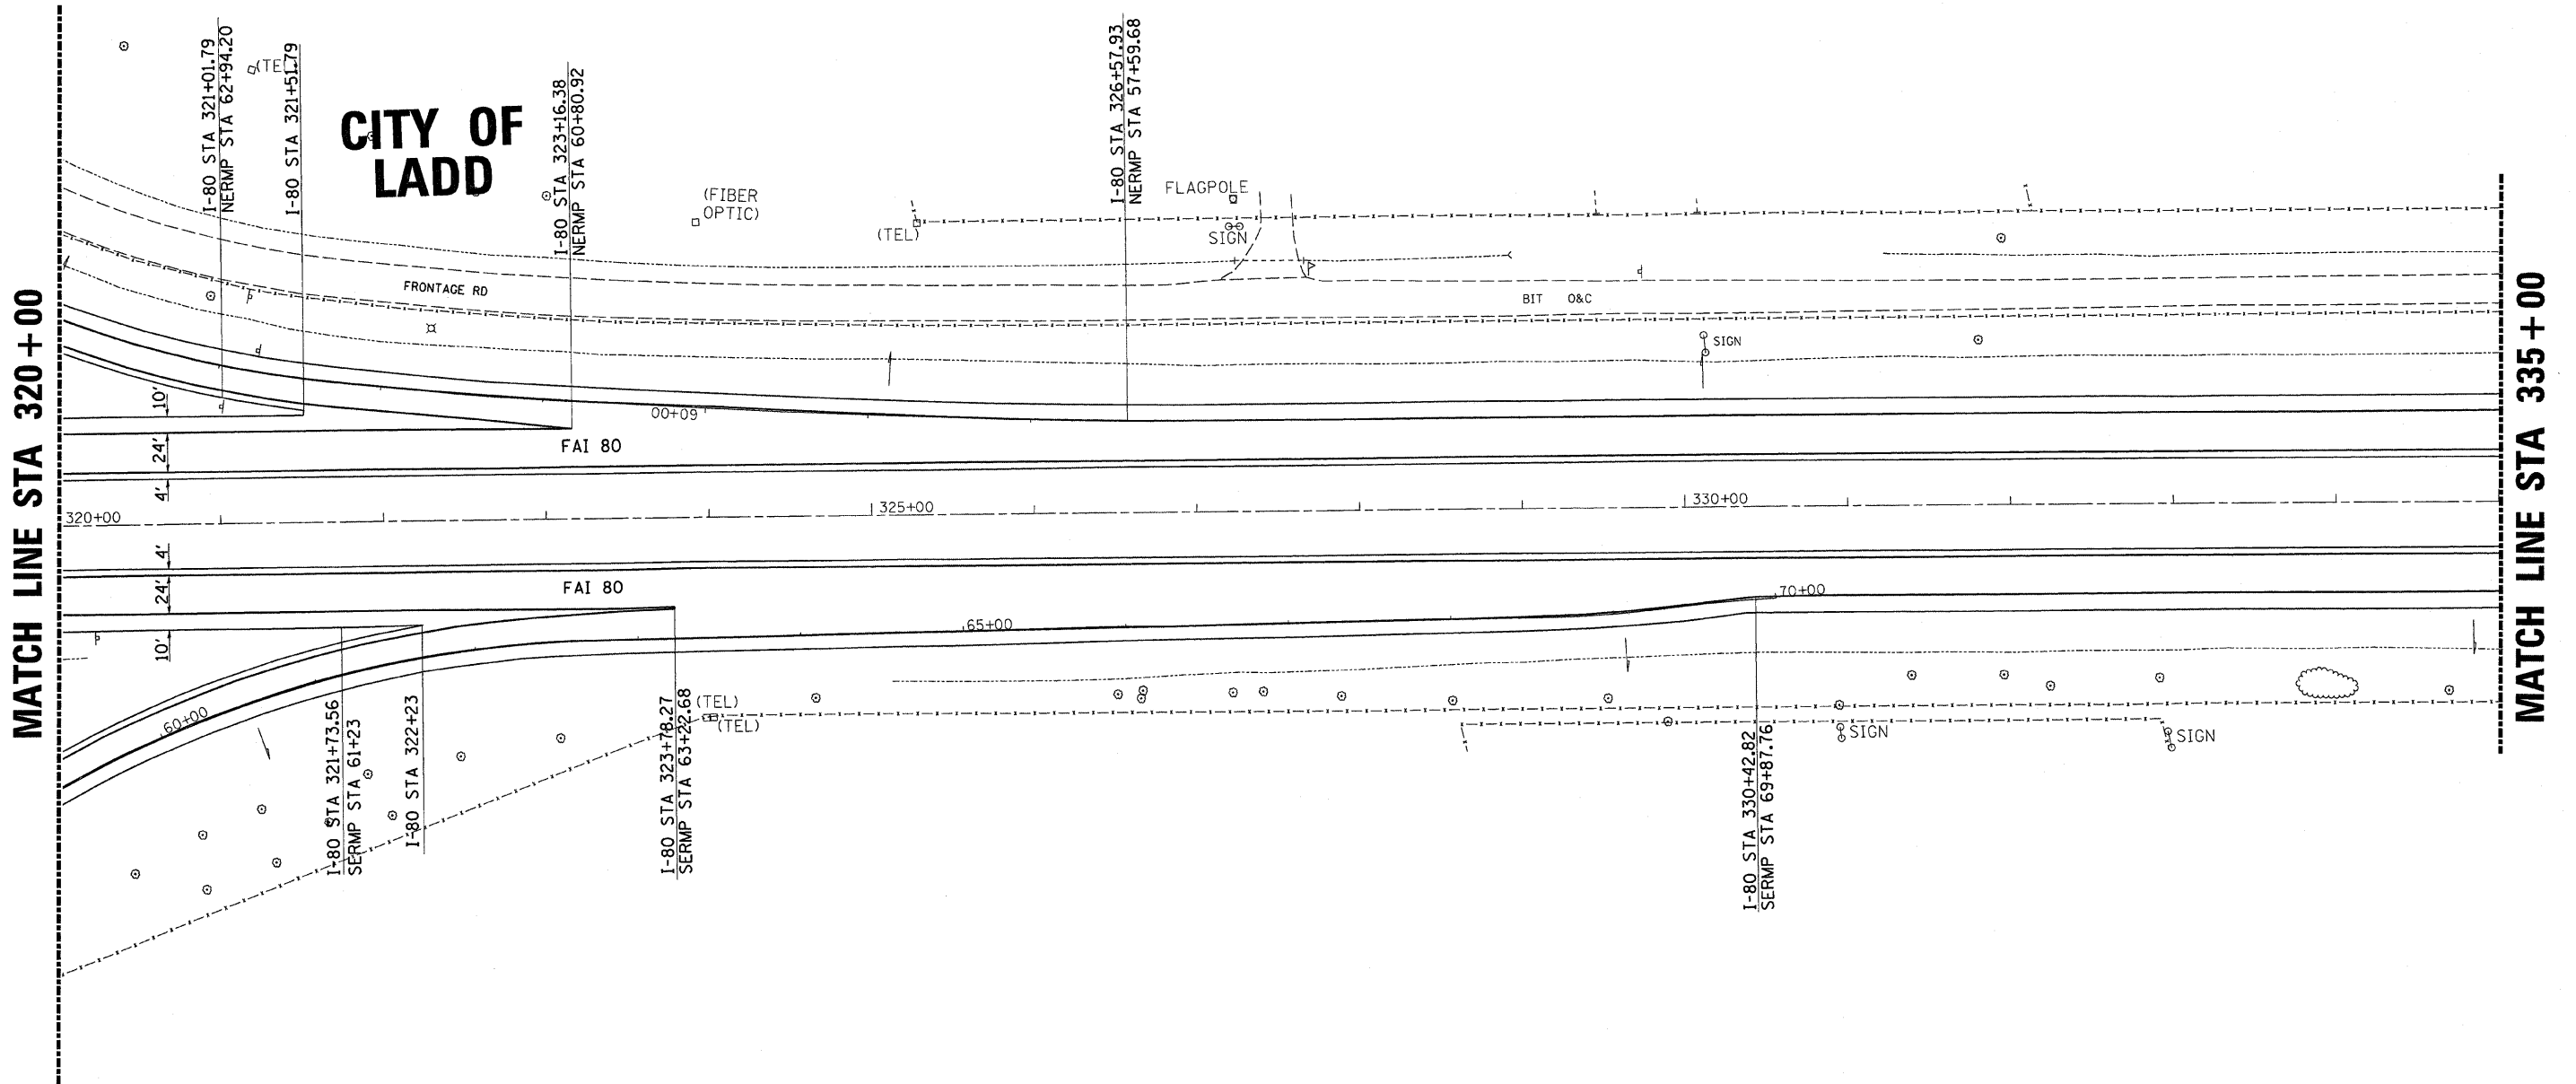

PLOT DATE = Aug 27, 2008 - 11:48:28 AM
 FILE NAME = c:\pwworkspace\wenselko\mtda32861\sheet7.dgn
 PLOT SCALE = 50.0000' / IN.
 USER NAME = wenselko

| REVISIONS | |
|-----------|------|
| NAME | DATE |
| | |
| | |
| | |
| | |
| | |
| | |
| | |
| | |
| | |
| | |

ILLINOIS DEPARTMENT OF TRANSPORTATION

PLAN VIEW

SHEET 7 OF 22