


F.A.I. RTE.	SECTION	COUNTY	TOTAL SHEETS	SHEET NO.
80	*	**	219	31
STA. 335+00		TO STA. 350+00		
FED. ROAD DIST. NO. -		ILLINOIS	FED. AID PROJECT	
*(06-14 & 50-8)RS-1(14B,B-1,VB,VB-1,VB-2,VB-3)BR				
** BUREAU & LASALLE				



MATCH LINE STA 335 + 00

MATCH LINE STA 350 + 00

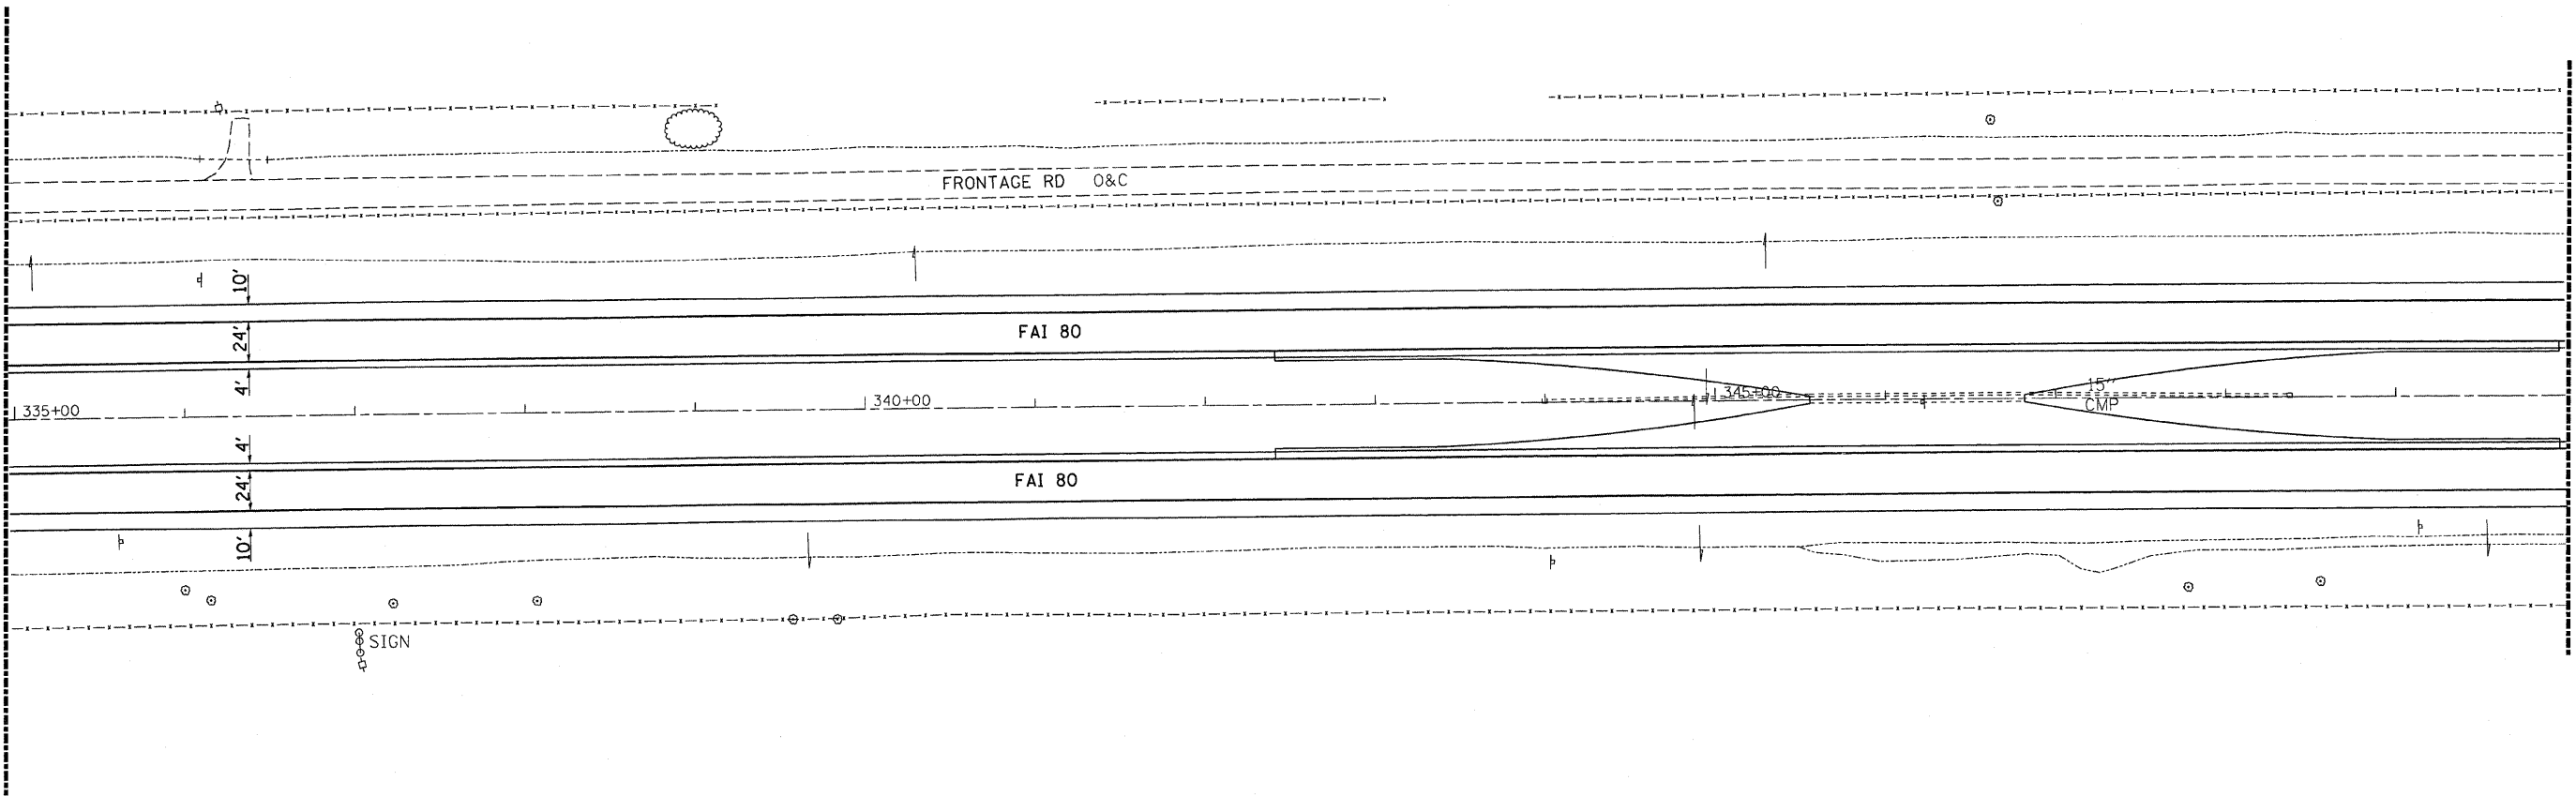

PLOT DATE = Aug 27 2009 - 11:48:35 AM
 FILE NAME = c:\pwworkspace\userelko\userelko\dms32861\dwg\st8.dgn
 PLOT SCALE = 50.0000 / 1" = 100.0000'
 USER NAME = userelko

REVISIONS	
NAME	DATE

ILLINOIS DEPARTMENT OF TRANSPORTATION

PLAN VIEW

SHEET 8 OF 22

STA 335 + 00 TO STA 350 + 00