


F.A.I. RTE.	SECTION	COUNTY	TOTAL SHEETS	SHEET NO.
80	*	**	219	32
STA. 350+00		TO STA. 365+00		
FED. ROAD DIST. NO. _		ILLINOIS	FED. AID PROJECT	

*(06-14 & 50-8)RS-1(14B,B-1,VB,VB-1,VB-2,VB-3)BR

**BUREAU & LASALLE

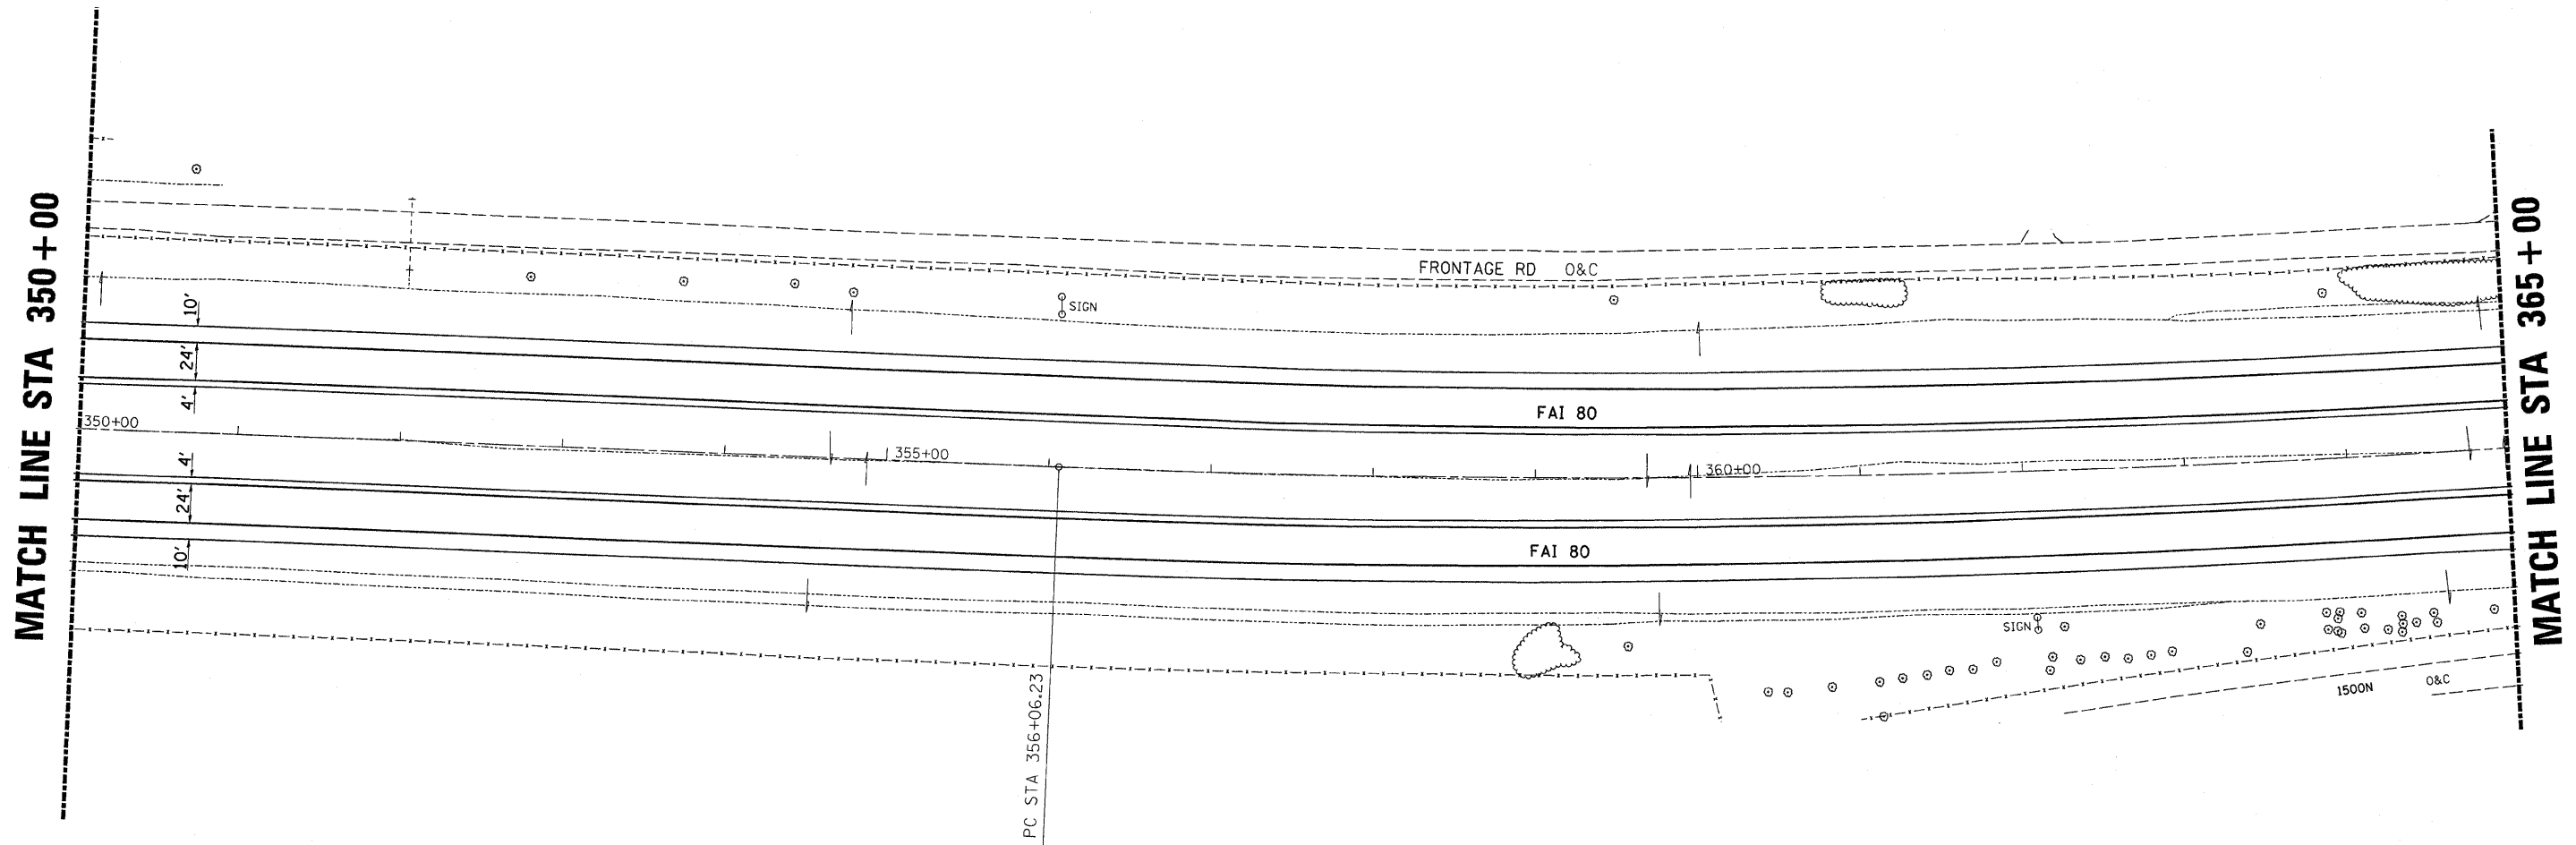

PLOT DATE = Aug 27 2008 - 11:45:45 AM
 FILE NAME = c:\work\pav\work\pav\wenzelko\dm32861\ehwest.dgn
 PLOT SCALE = 50.00000 / IN.
 USER NAME = wenzelko

REVISIONS	
NAME	DATE

ILLINOIS DEPARTMENT OF TRANSPORTATION

PLAN VIEW

SHEET 9 OF 22

STA 350+00 TO STA 365+00