


F.A.I. RTE.	SECTION	COUNTY	TOTAL SHEETS	SHEET NO.
80	*	**	219	33
STA. 365+00		TO STA. 385+00		
FED. ROAD DIST. NO. _		ILLINOIS	FED. AID PROJECT	
*(06-14 & 50-8)RS-1(14B,B-1,VB,VB-1,VB-2,VB-3)BR				
** BUREAU & LASALLE				

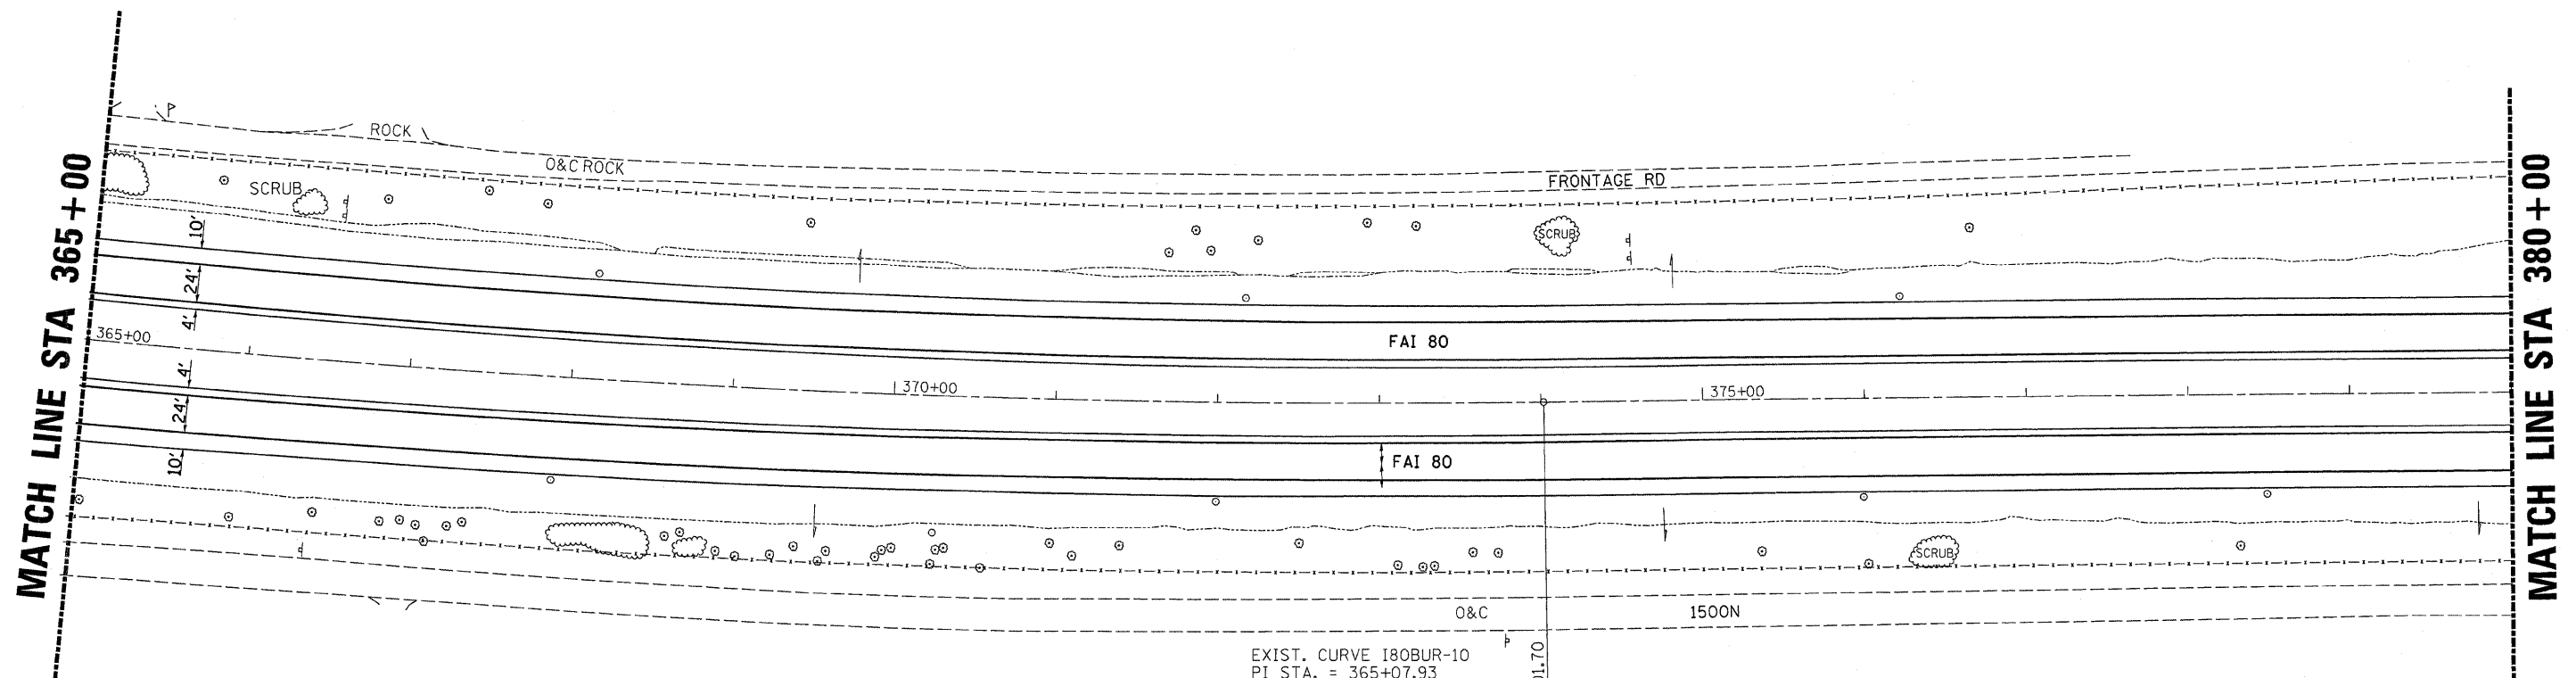

EXIST. CURVE 180BUR-10
 PI STA. = 365+07.93
 $\Delta = 13^\circ 09' 41''$ (LT)
 $D = 0^\circ 43' 59''$
 $R = 7,816.30'$
 $T = 901.70'$
 $L = 1,795.47'$
 $E = 51.84'$
 $e =$
 $T.R. =$
 $S.E. RUN =$
 $P.C. STA. = 356+06.23$
 $P.T. STA. = 374+01.70$

PT Sta. 374+01.70
 180' RT
 374+01.70

SPRING CREEK GOLF CLUB

PLOT DATE = Aug 27, 2008 - 11:48:57 AM
 FILE NAME = c:\pwworkspace\wenzelko\dms32861\11wstsdgn
 PLOT SCALE = 1/8" = 50.0000' / 1" / IN.
 USER NAME = wenzelko

REVISIONS	
NAME	DATE

ILLINOIS DEPARTMENT OF TRANSPORTATION

PLAN VIEW

SHEET 10 OF 22