


F.A.I. RTE.	SECTION	COUNTY	TOTAL SHEETS	SHEET NO.
80	*	**	219	38
STA. 440+00		TO STA. 455+00		
FED. ROAD DIST. NO.		ILLINOIS FED. AID PROJECT		
*106-14 & 50-81RS-1(14B,B-1,VB,VB-1,VB-2,VB-3)BR				
**BUREAU & LASALLE				

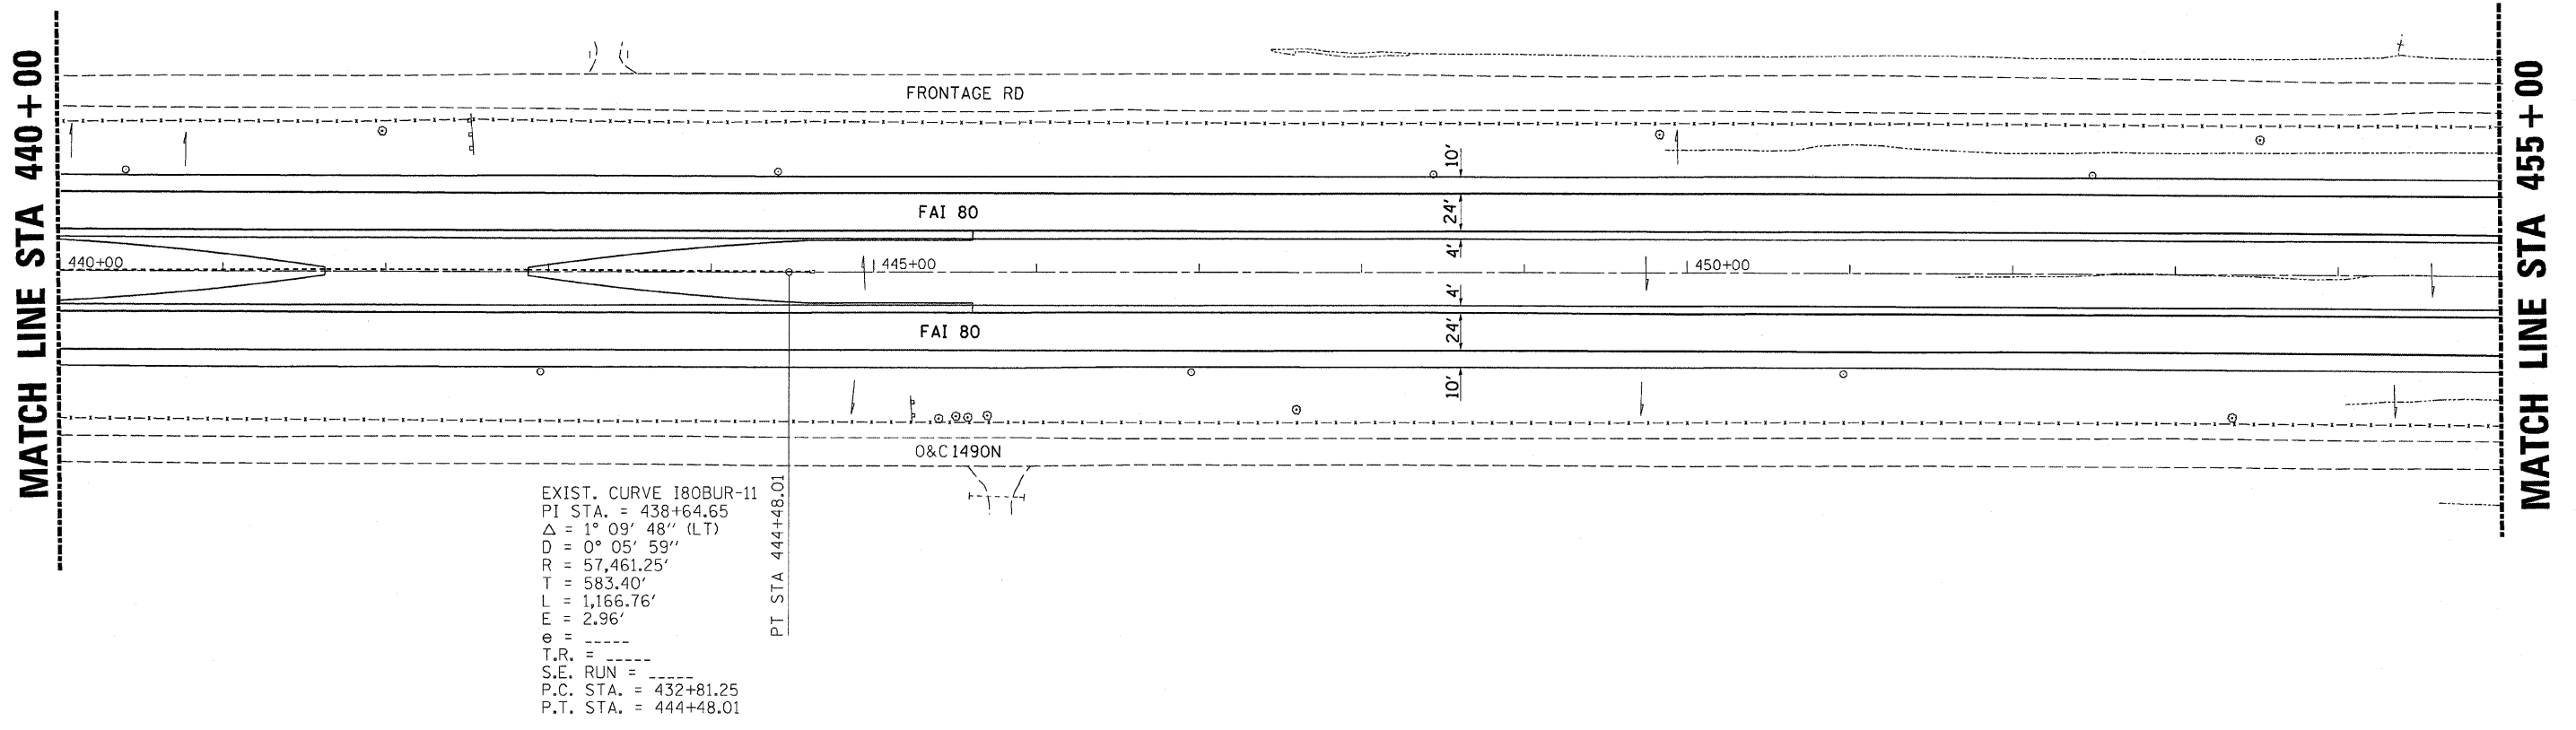

EXIST. CURVE 180BUR-11
 PI STA. = 438+64.65
 $\Delta = 1^\circ 09' 48''$ (LT)
 D = $0^\circ 05' 59''$
 R = 57,461.25'
 T = 583.40'
 L = 1,166.76'
 E = 2.96'
 e = -----
 T.R. = -----
 S.E. RUN = -----
 P.C. STA. = 432+81.25
 P.T. STA. = 444+48.01

PT STA 444+48.01

MATCH LINE STA 440+00

MATCH LINE STA 455+00

PLOT DATE = Aug 27, 2008 - 11:49:43 AM
 FILE NAME = c:\pwworkspace\wenzelko\dms32861\dwg\stads.dgn
 PLOT SCALE = 50.0000 / 1" = wenzelko
 USER NAME = wenzelko

REVISIONS	
NAME	DATE

ILLINOIS DEPARTMENT OF TRANSPORTATION

PLAN VIEW

SHEET 15 OF 22

STA 440+00 TO STA 455+00