


F.A.I. RTE.	SECTION	COUNTY	TOTAL SHEETS	SHEET NO.
80	*	**	219	40

STA. 470+00 TO STA. 484+00  
 FED. ROAD DIST. NO. ILLINOIS FED. AID PROJECT  
 \*(06-14 & 50-81RS-1(14B,B-1,VB,VB-1,VB-2,VB-3BR  
 \*\* BUREAU & LASALLE

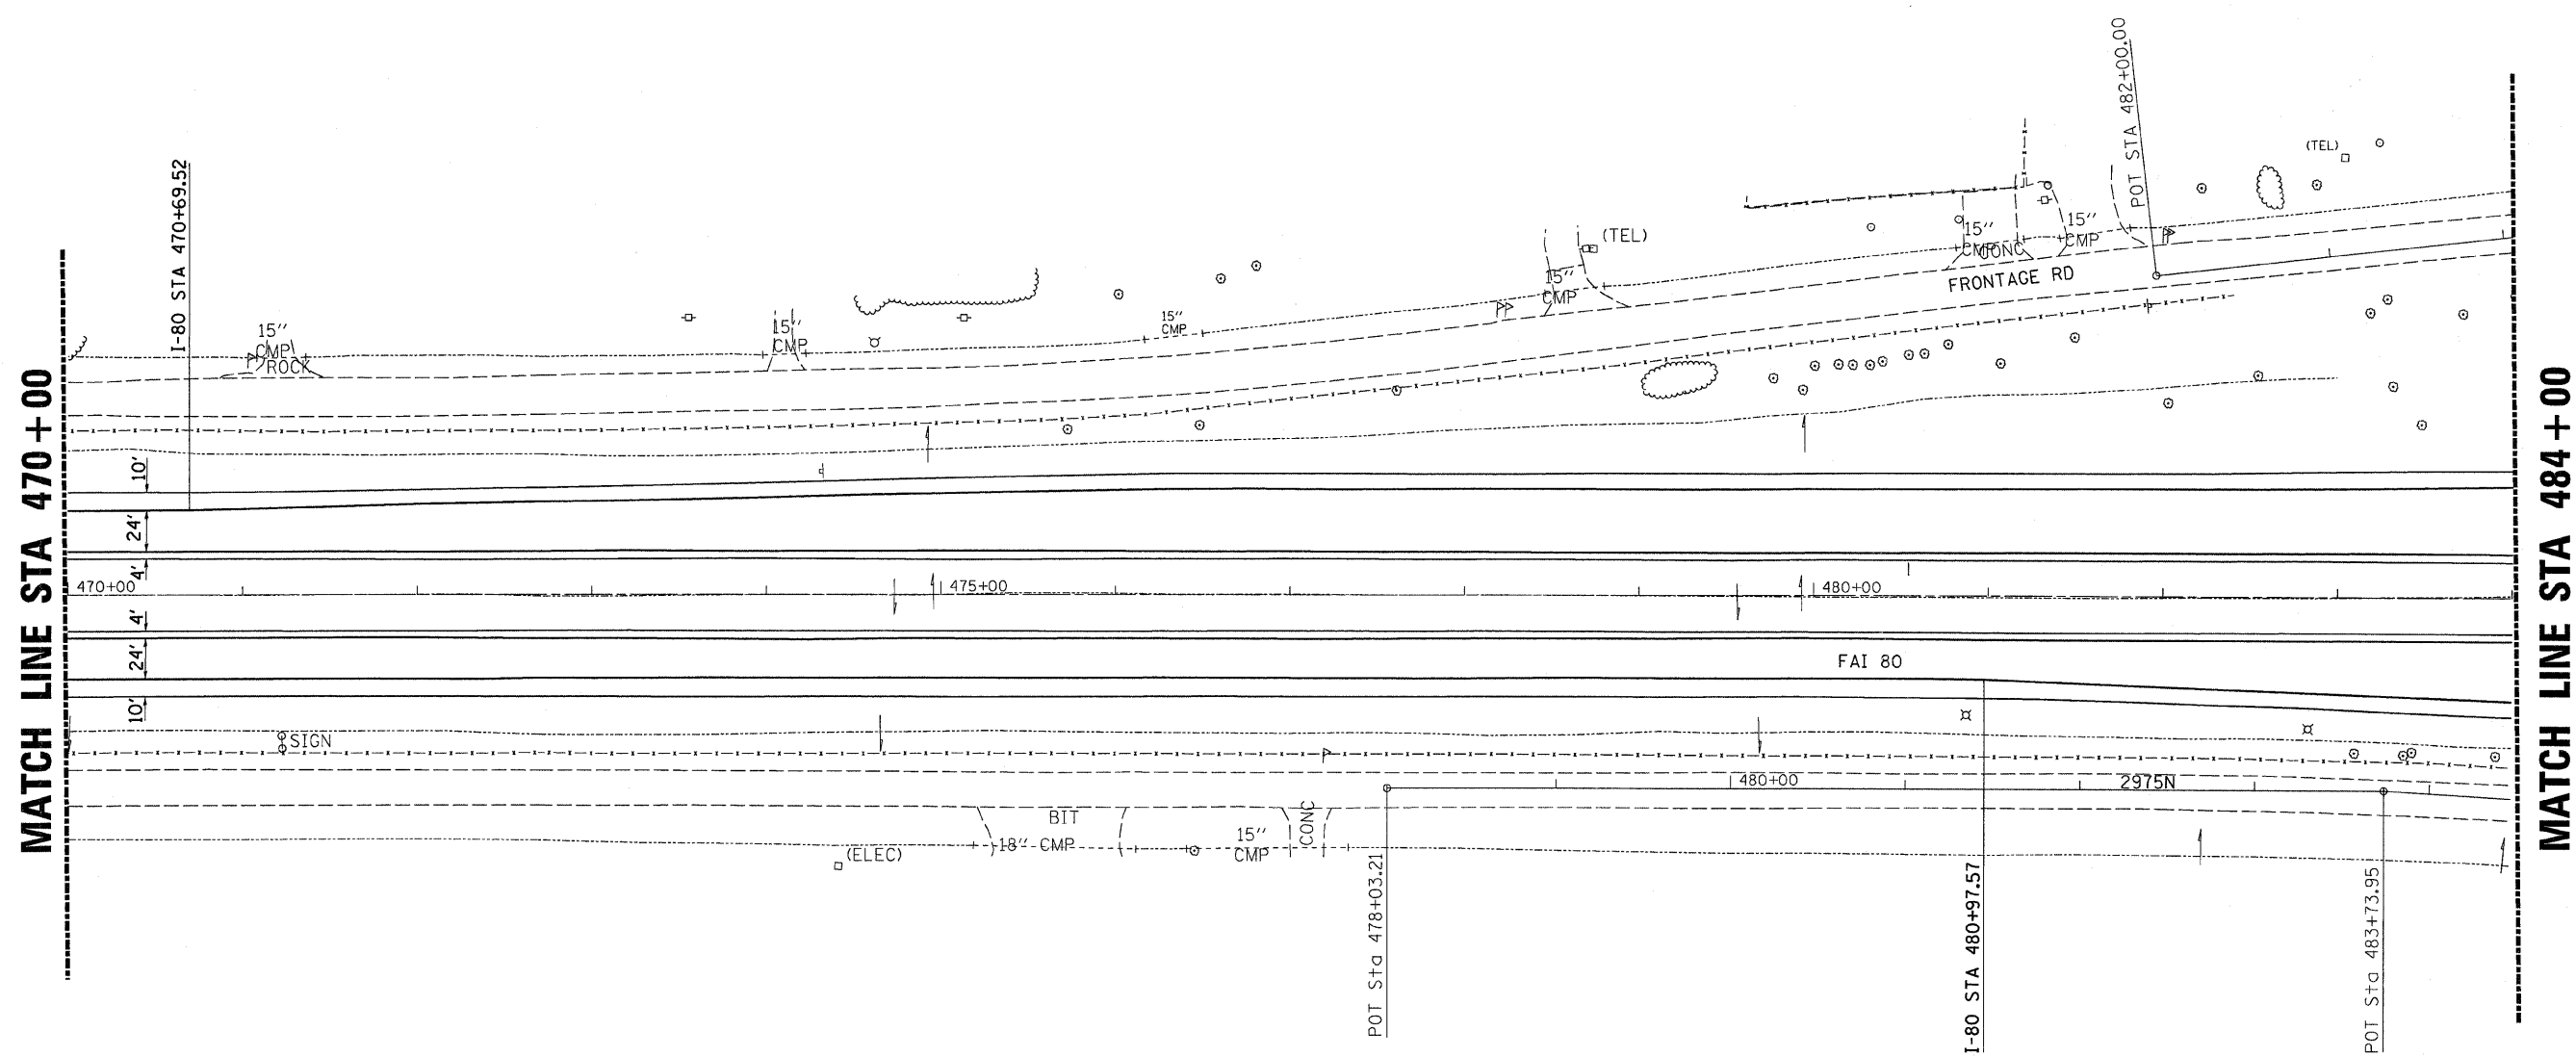

PLOT DATE = Oct 27 2008 11:56:05 AM  
 FILE NAME = c:\work\proj\road\11\wenzelko\jms2265\wheeta.dgn  
 PLOT SCALE = 50.0000 / IN.  
 USER NAME = wenzelko

REVISIONS	
NAME	DATE

ILLINOIS DEPARTMENT OF TRANSPORTATION  
**PLAN VIEW**  
 SHEET 17 OF 22