


F.A.I. RTE.	SECTION	COUNTY	TOTAL SHEETS	SHEET NO.
80	*	**	219	43
STA. 490+00		TO STA. 505+00		
FED. ROAD DIST. NO. 1		ILLINOIS FED. AID PROJECT		
* (06-14 & 50-8)RS-1(14B,B-1,VB,VB-1,VB-2,VB-3)BR				
** BUREAU & LASALLE				

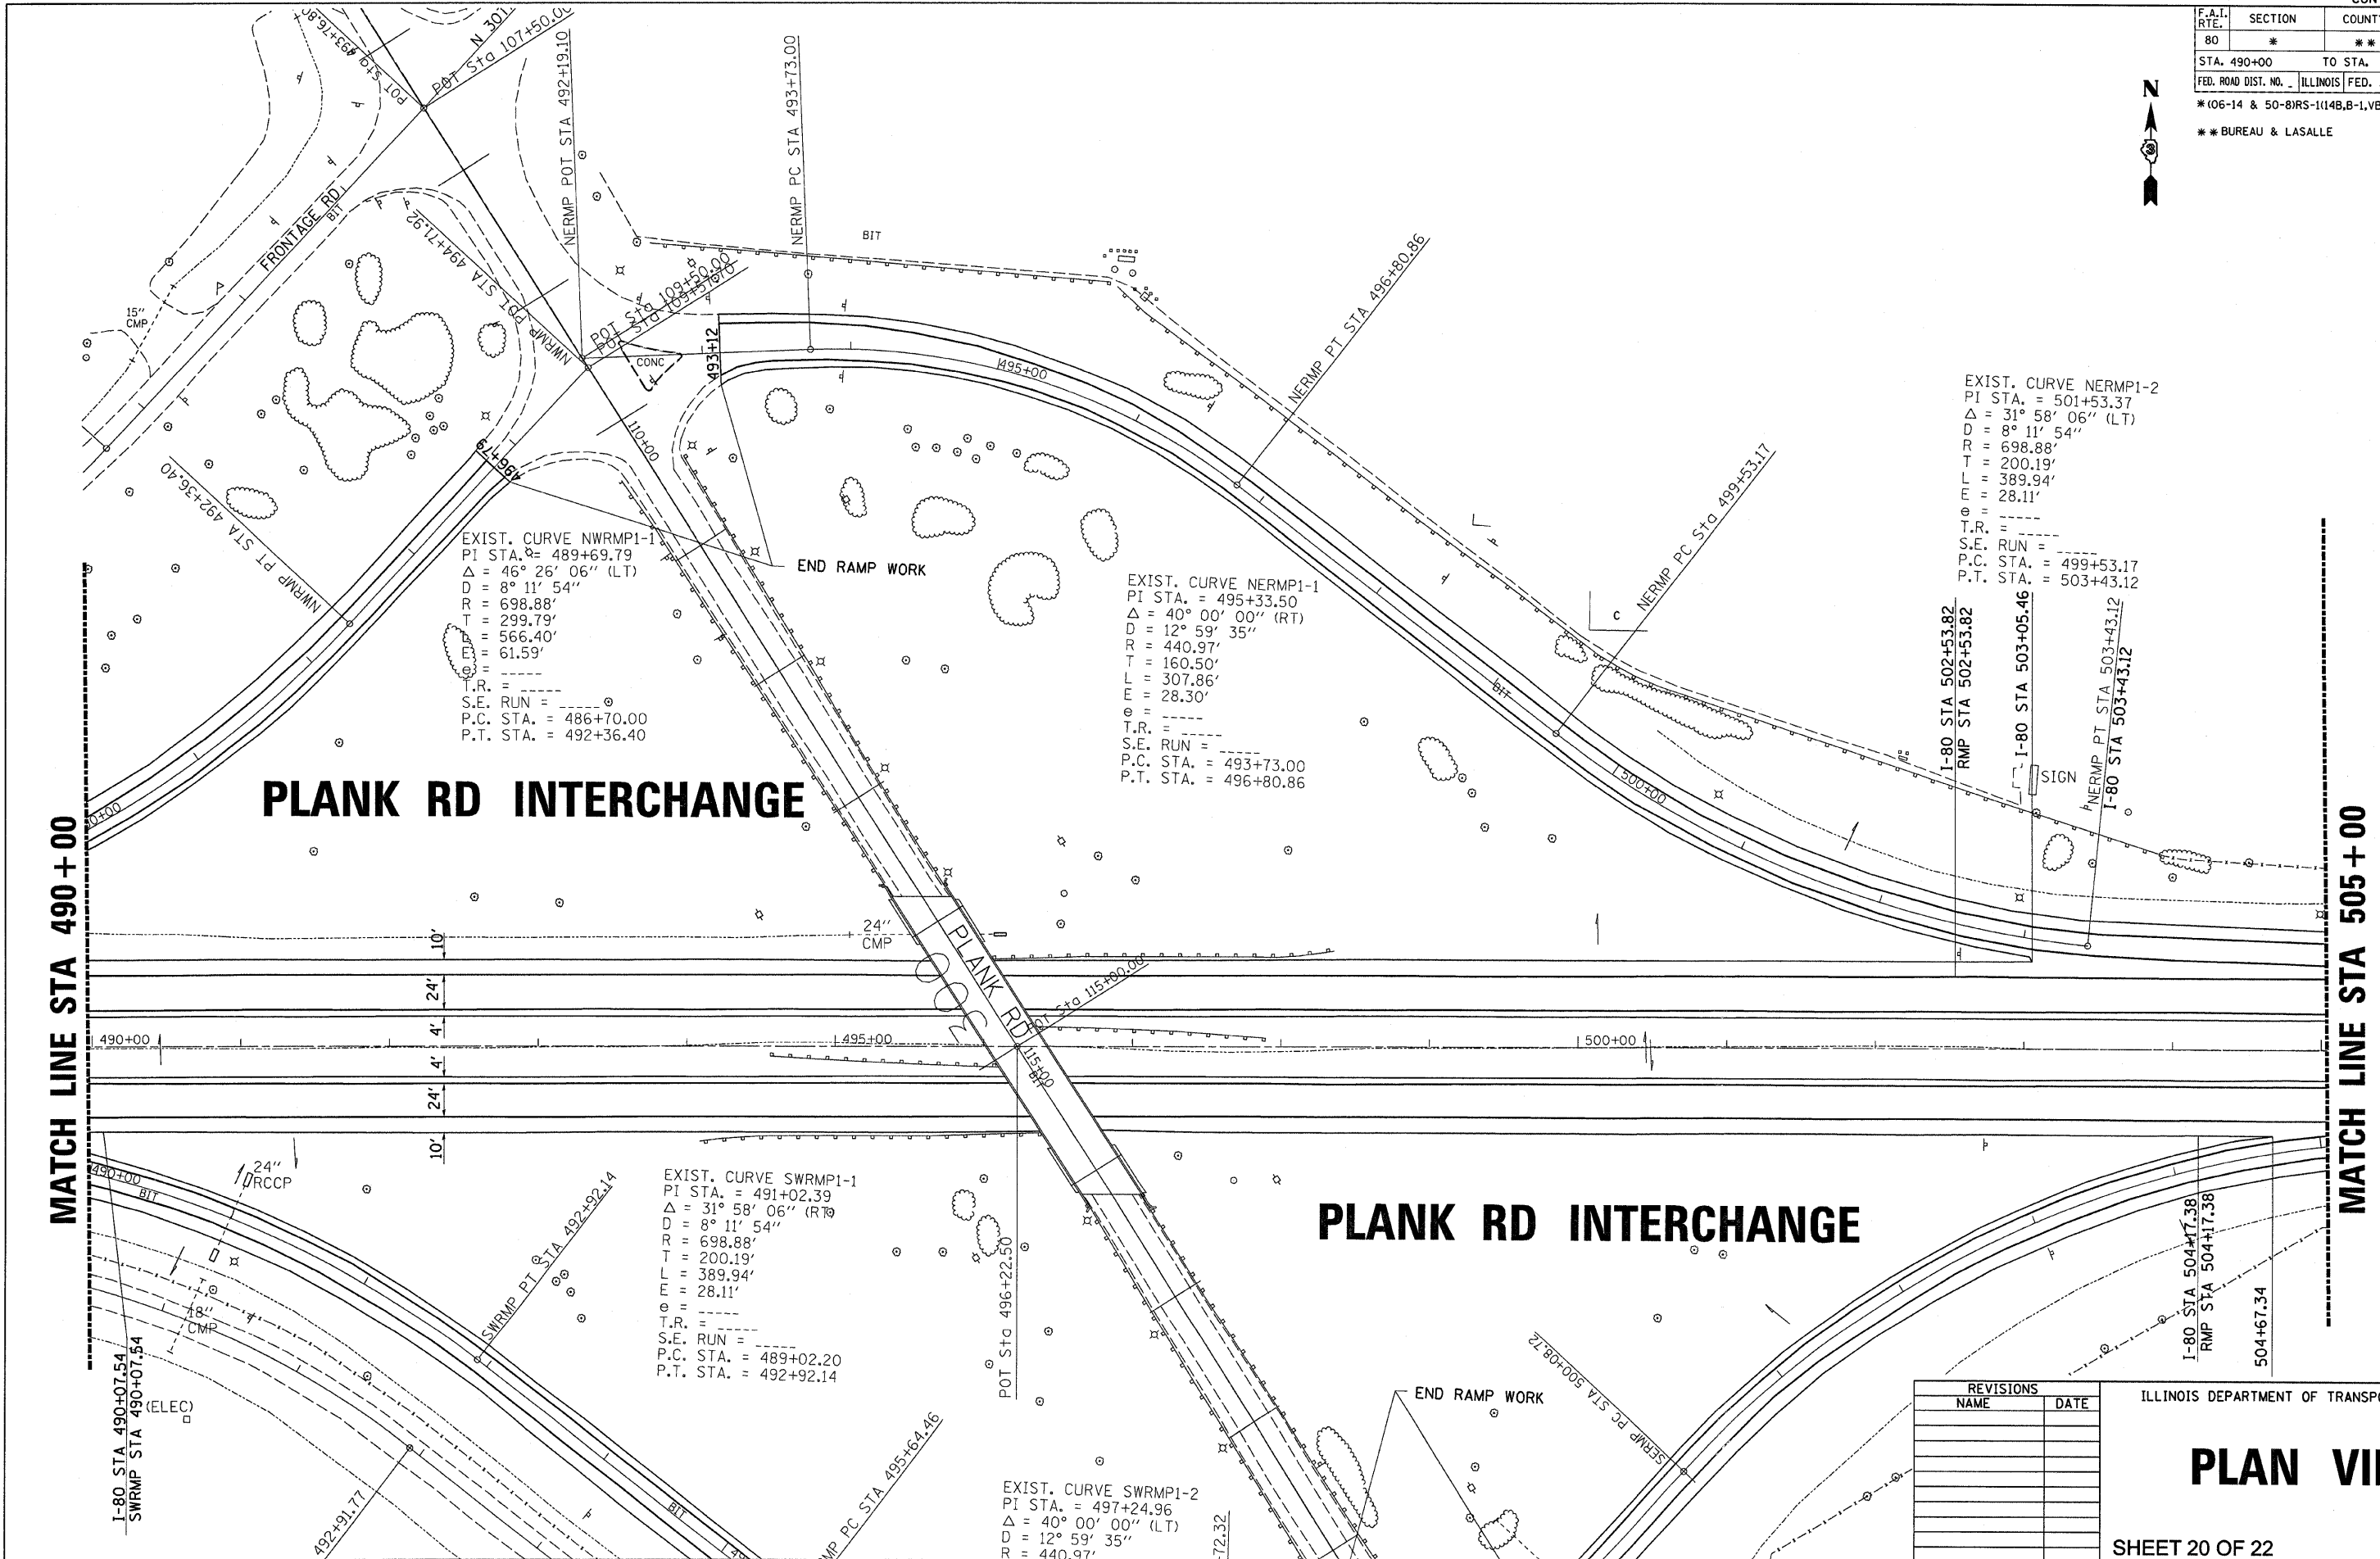

PLANK RD INTERCHANGE

PLANK RD INTERCHANGE

PLAN VIEW

REVISIONS	
NAME	DATE

ILLINOIS DEPARTMENT OF TRANSPORTATION

PLOT DATE = Aug 27, 2008 - 11:50:37 AM
 FILE NAME = c:\pwworkspace\userzko\dwg\32861\sheet20.dgn
 PLOT SCALE = 50.0000 / IN.
 USER NAME = wenzelko