


F.A.I. RTE.	SECTION	COUNTY	TOTAL SHEETS	SHEET NO.
80	*	**	219	44
STA. 505+00		TO STA. 520+00		
FED. ROAD DIST. NO.		ILLINOIS	FED. AID PROJECT	
*(06-14 & 50-8)RS-1(14B,B-1,VB,VB-1,VB-2,VB-3)BR				
** BUREAU & LASALLE				

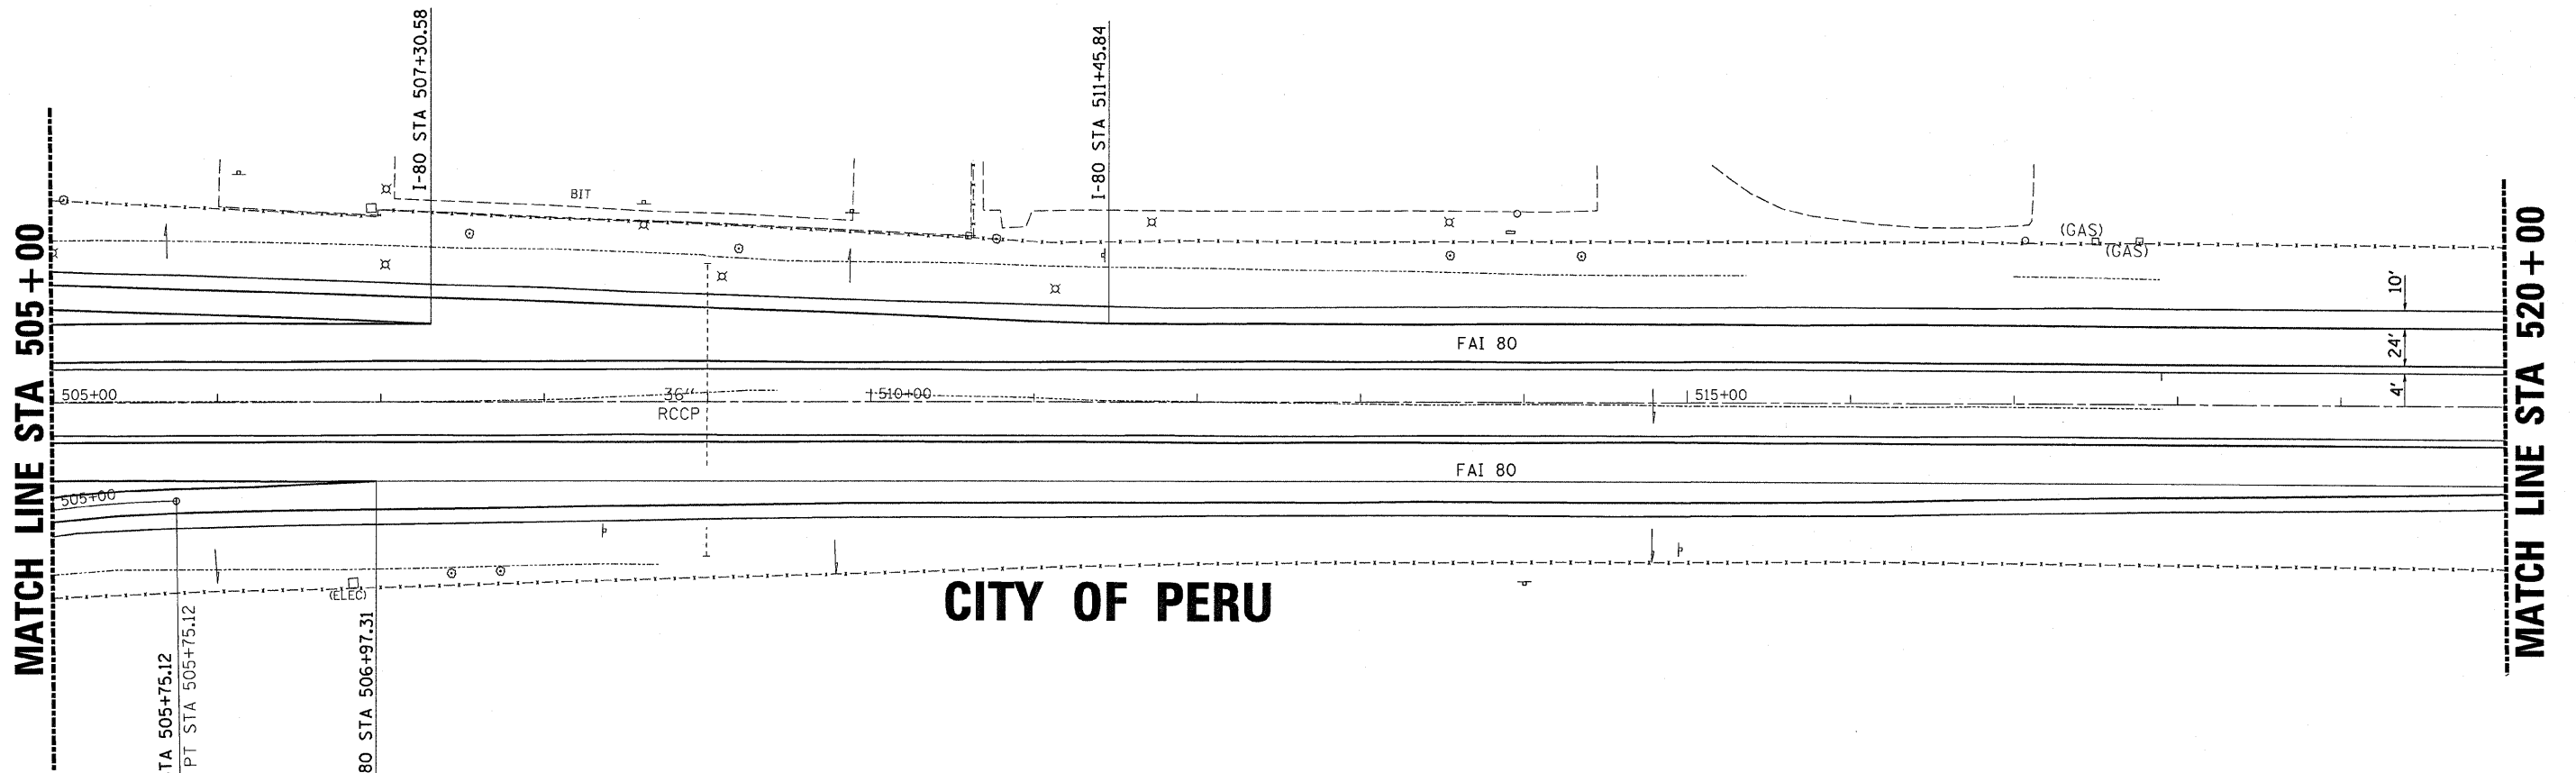

CITY OF PERU

EXIST. CURVE SERMP1-1
 PI STA. = 503+08.51
 $\Delta = 46^\circ 26' 06''$ (RT)
 $D = 8^\circ 11' 54''$
 $R = 698.88'$
 $T = 299.79'$
 $L = 566.40'$
 $E = 61.59'$
 $\theta =$
 $T.R. =$
 $S.E. RUN =$
 $P.C. STA. = 500+08.72$
 $P.T. STA. = 505+75.12$

REVISIONS	
NAME	DATE

ILLINOIS DEPARTMENT OF TRANSPORTATION

PLAN VIEW

SHEET 21 OF 22

STA 505+00 TO STA 520+00