


F.A.I. RTE.	SECTION	COUNTY	TOTAL SHEETS	SHEET NO.
80	*	**	219	49
STA. 305+00		TO STA. 320+00		
FED. ROAD DIST. NO. ILLINOIS		FED. AID PROJECT		
*(06-14 & 50-8)RS-1(14B,B-1,VB,VB-1,VB-2,VB-3)BR				
** BUREAU & LASALLE				

BETWEEN MEDIAN CROSSOVERS

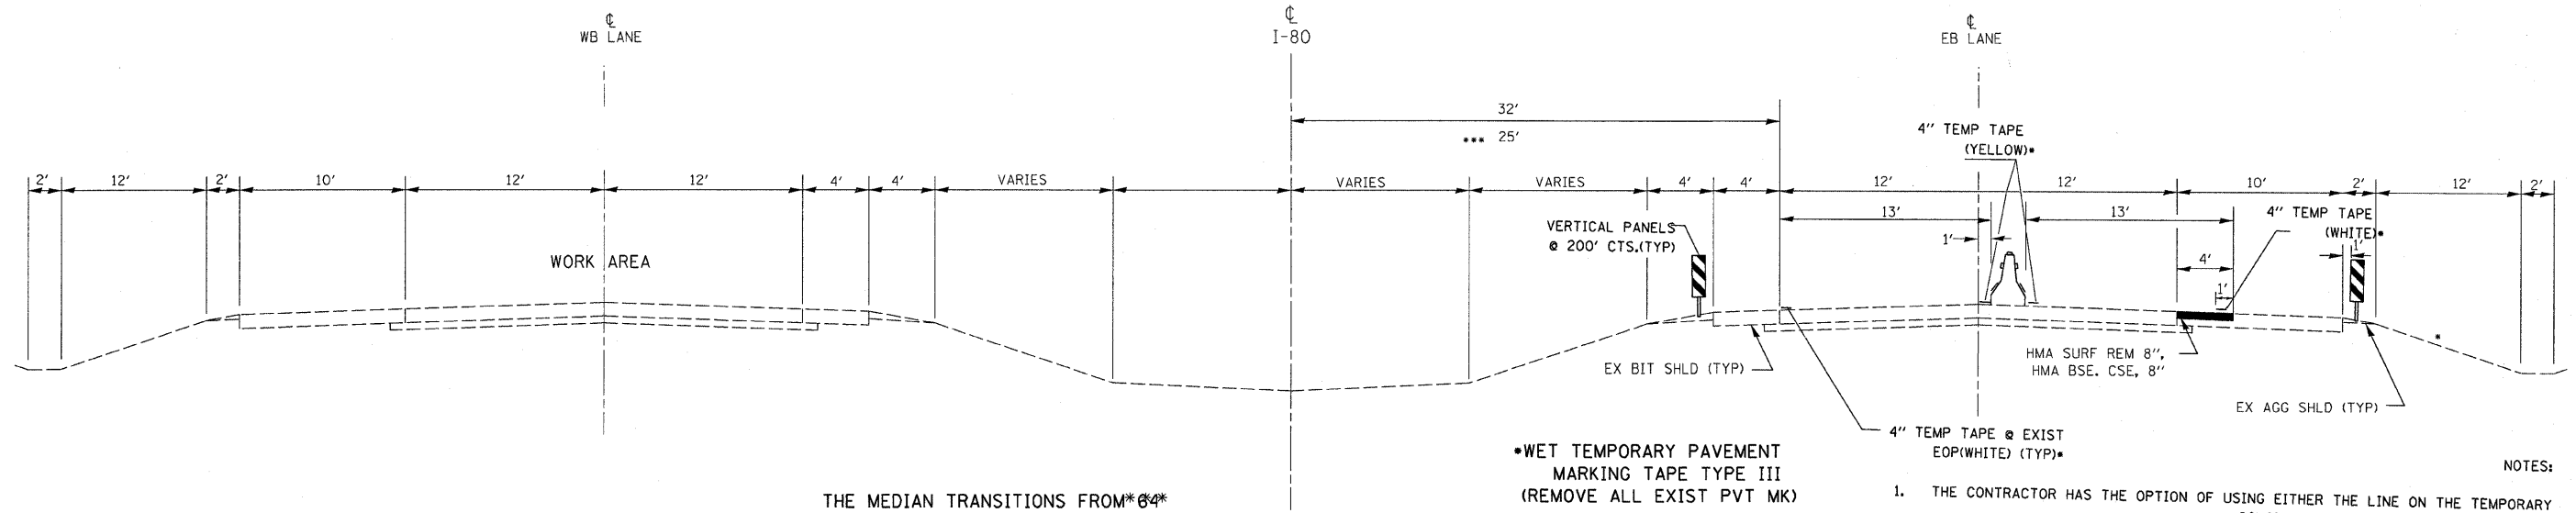


•WET TEMPORARY PAVEMENT MARKING TAPE TYPE III (REMOVE ALL EXIST PVT MK)

- NOTES:
1. THE CONTRACTOR HAS THE OPTION OF USING EITHER THE LINE ON THE TEMPORARY CONCRETE BARRIER OR ON THE PAVEMENT.
 2. THE COLOR OF THE REFLECTORS AND PAVEMENT/BARRIER MARKING LINE WILL VARY WITH STAGING AND SHALL MATCH THE EXISTING LINE IN THE WORK AREA.
 3. THE COST OF THE REFLECTORS AND THE PAVEMENT/BARRIER MARKING LINE IS INCLUDED IN THE COST OF THE TEMPORARY CONCRETE BARRIER.

STAGE I MAINLINE

STA 349+44 TO STA 393+00
STA 419+00 TO STA 439+78****

SEE STAGE I CONSTRUCTIONS SHEETS FOR TRANSITIONS THROUGH CROSSOVERS*

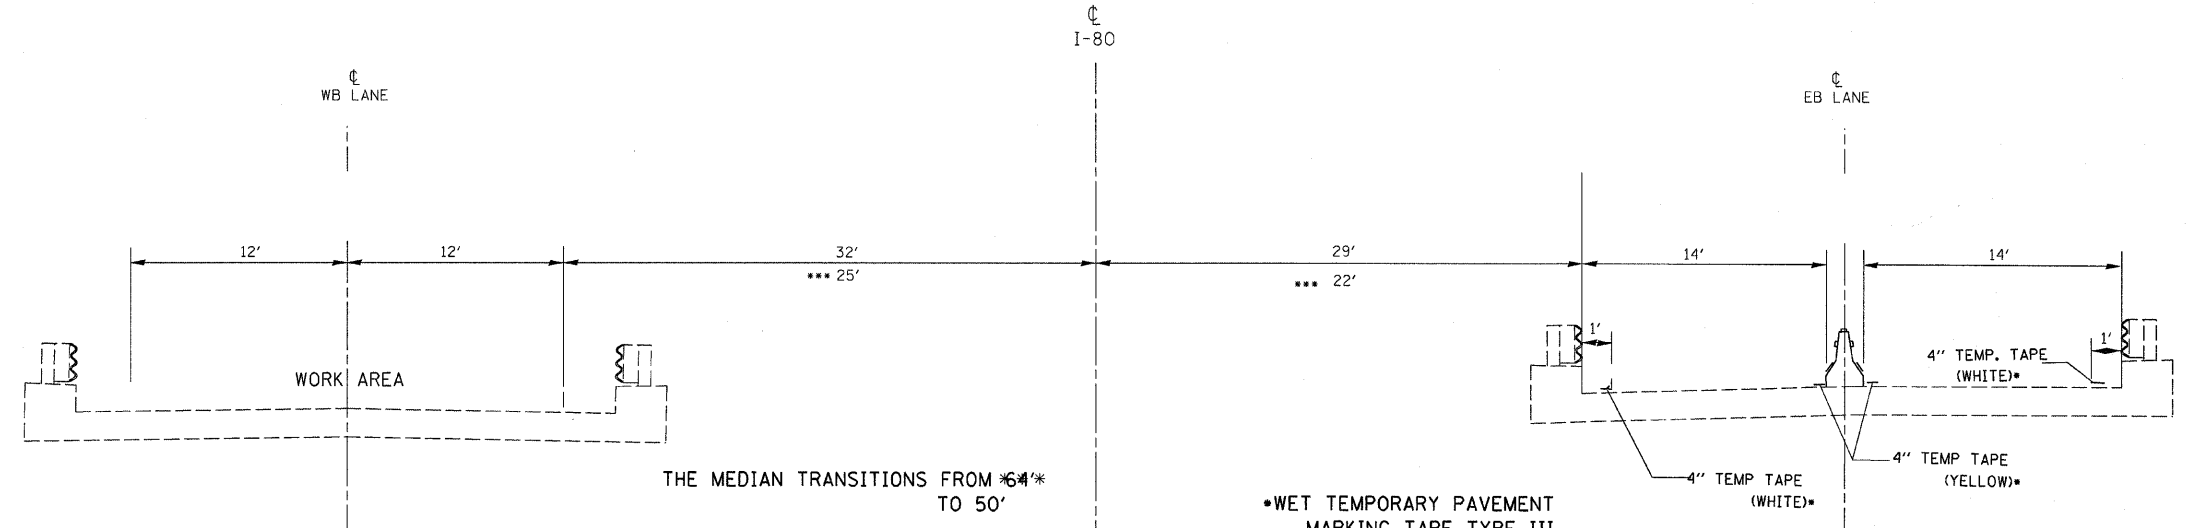

•WET TEMPORARY PAVEMENT MARKING TAPE TYPE III (REMOVE ALL EXIST PVT MK)

- NOTES:
1. THE CONTRACTOR HAS THE OPTION OF USING EITHER THE LINE ON THE TEMPORARY CONCRETE BARRIER OR ON THE PAVEMENT.
 2. THE COLOR OF THE REFLECTORS AND PAVEMENT/BARRIER MARKING LINE WILL VARY WITH STAGING AND SHALL MATCH THE EXISTING LINE IN THE WORK AREA.
 3. THE COST OF THE REFLECTORS AND THE PAVEMENT/BARRIER MARKING LINE IS INCLUDED IN THE COST OF THE TEMPORARY CONCRETE BARRIER.

STAGE I THROUGH BRIDGES

STA 395+00 TO STA 417+00*****

TRANSITION FROM THIS TYP SECTION TO THE ONE ABOVE BETWEEN ***** STA 393+00 TO STA 395+00 AND BETWEEN STA 417+00 TO STA 419+00

PLOT DATE = Aug 27 2008 8:02:46 PM
 FILE NAME = c:\pwworkspace\wenzelko\dm32861\sheet.dgn
 PLOT SCALE = 50.00000 / 1" = 100'-0"
 USER NAME = wenzelko