


F.A.I. RTE.	SECTION	COUNTY	TOTAL SHEETS	SHEET NO.
80	*	**	219	60
STA. 305+00		TO STA. 320+00		
FED. ROAD DIST. NO. ILLINOIS		FED. AID PROJECT		
*(06-14 & 50-8)RS-1(14B,8-1,VB,VB-1,VB-2,VB-3)BR				
** BUREAU & LASALLE				

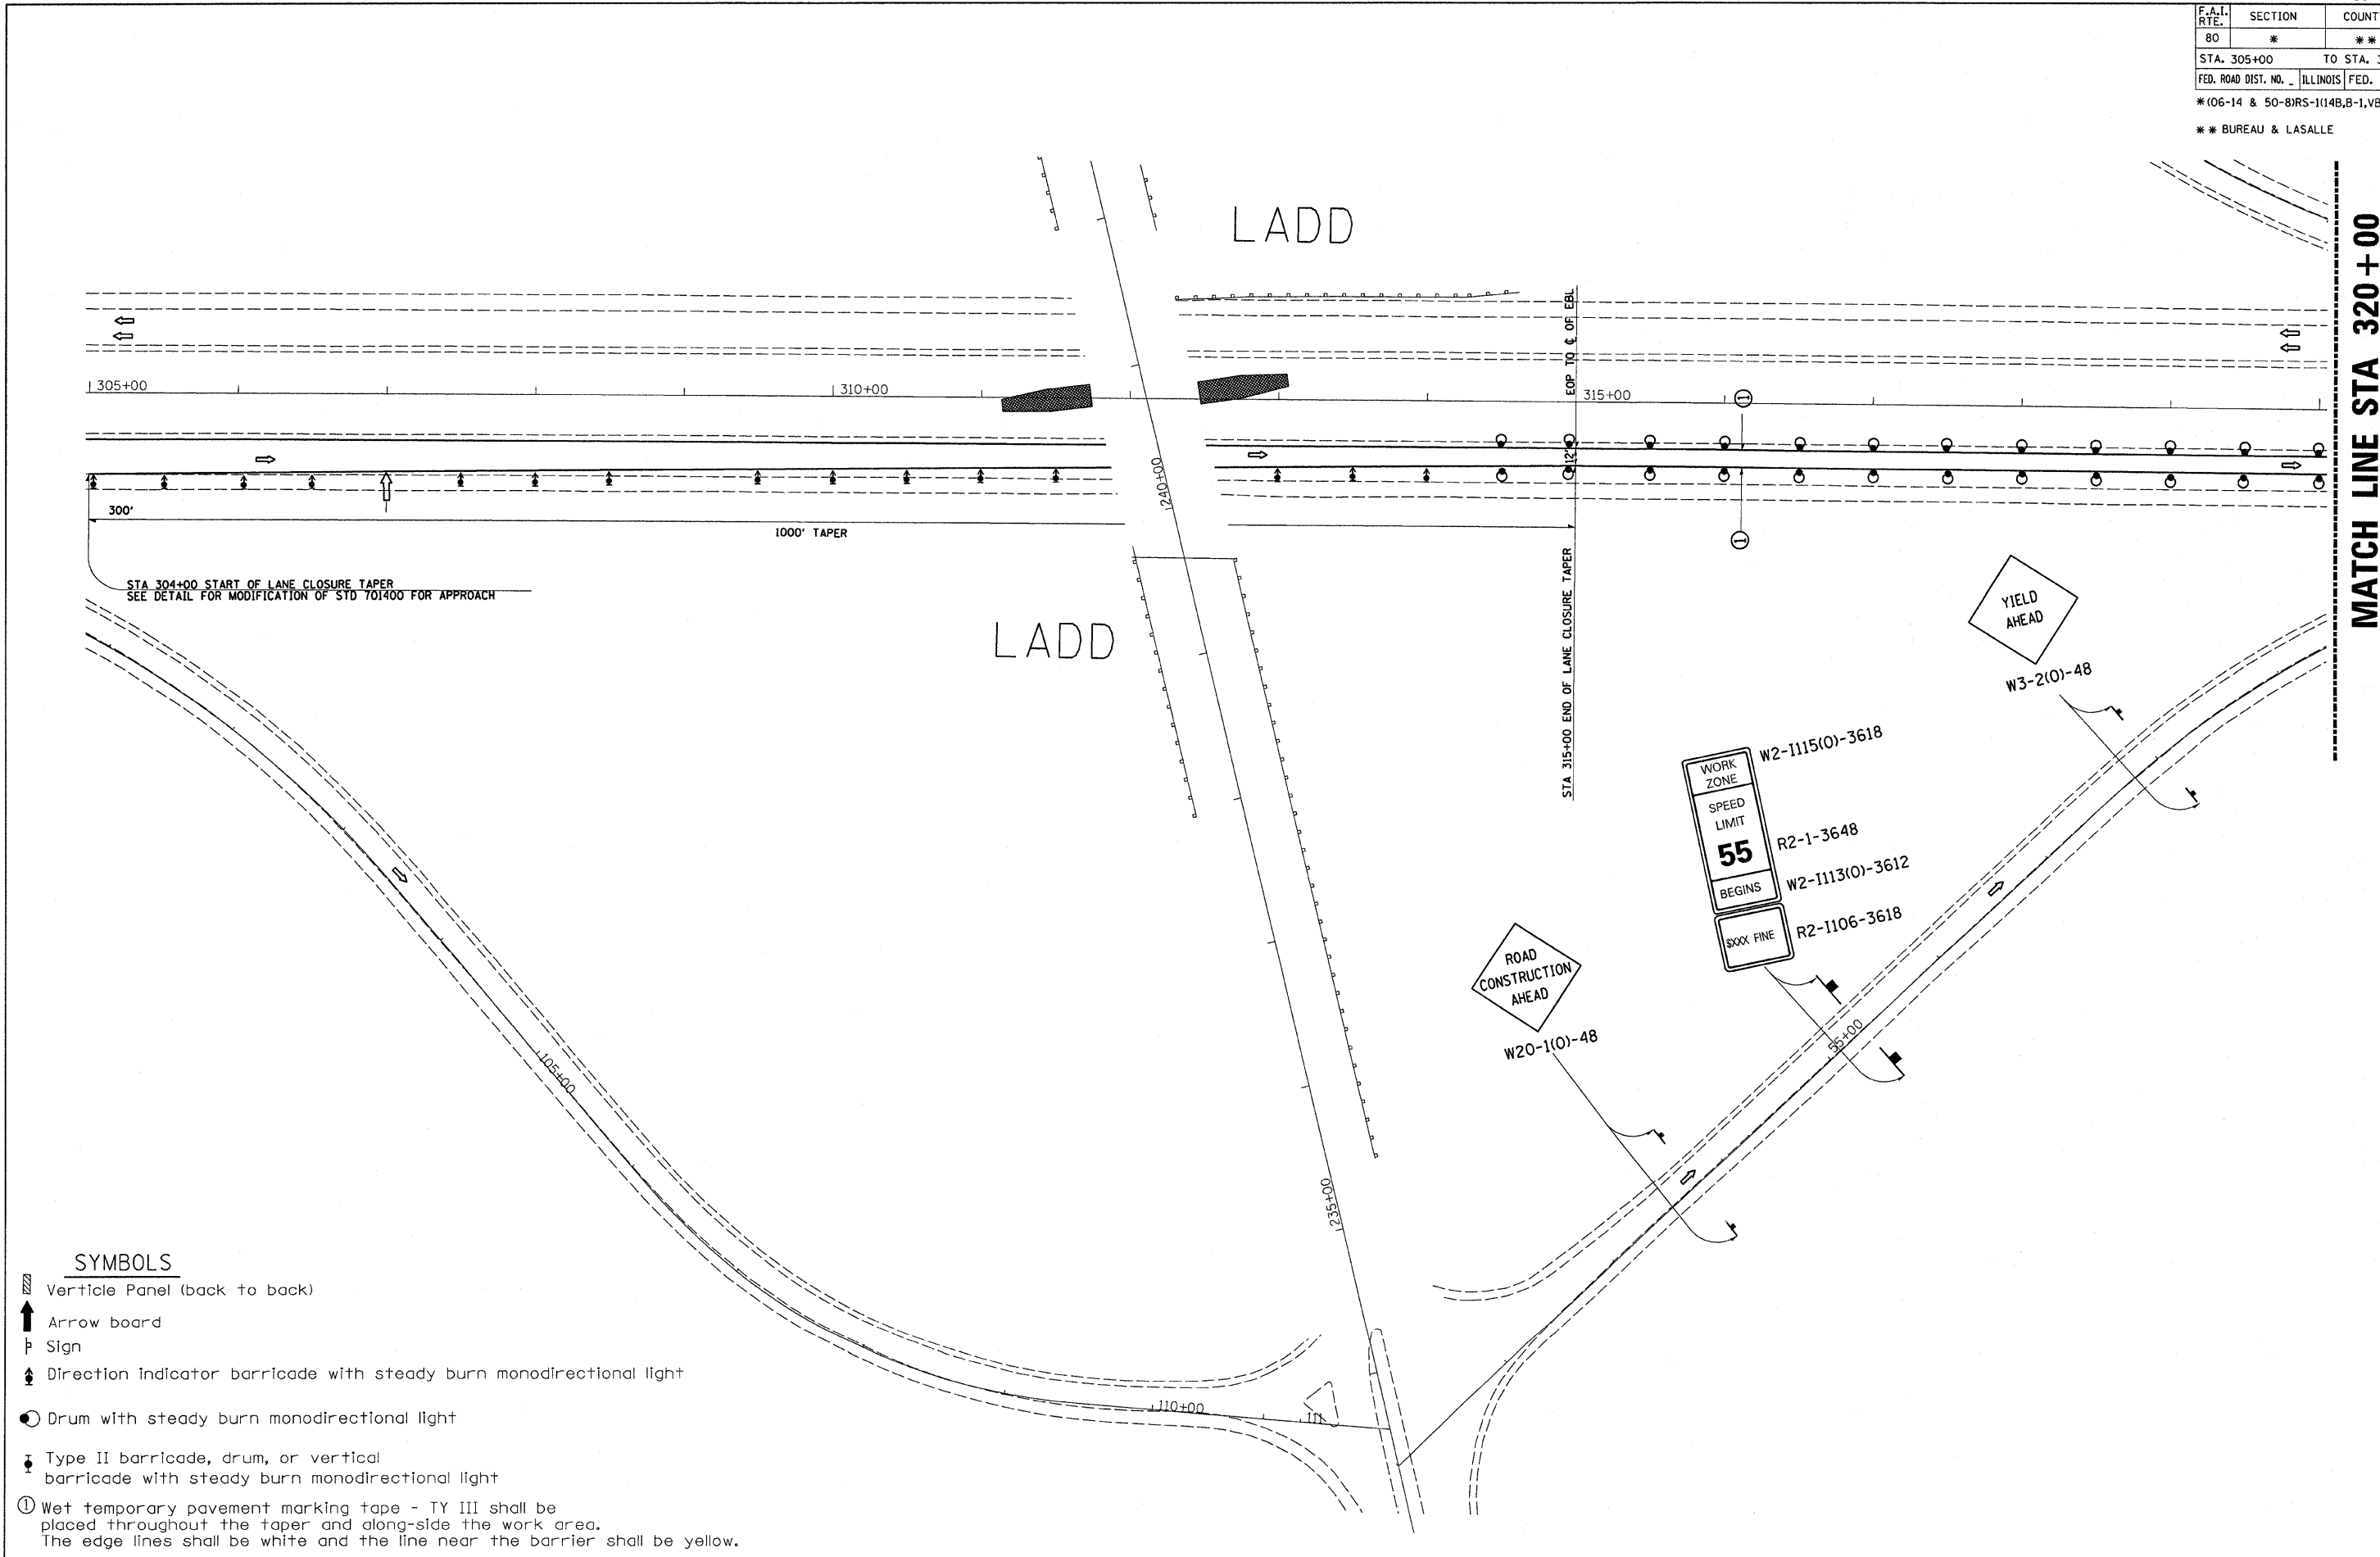

SYMBOLS

- Verticle Panel (back to back)
- Arrow board
- Sign
- Direction indicator barricade with steady burn monodirectional light
- Drum with steady burn monodirectional light
- Type II barricade, drum, or vertical barricade with steady burn monodirectional light
- Wet temporary pavement marking tape - TY III shall be placed throughout the taper and along-side the work area. The edge lines shall be white and the line near the barrier shall be yellow.

PLOT DATE = Aug 27 2008 - 09:22:12 PM
 FILE NAME = c:\work\projects\66731\wenzelko\dim\3265\sheeta.dgn
 PLOT SCALE = 50.0000 / IN.
 USER NAME = wenzelko