


F.A.I. R.T.E.	SECTION	COUNTY	TOTAL SHEETS	SHEET NO.
80	*	**	219	63
STA. 380+00		TO STA. 410+00		
FED. ROAD DIST. NO. ILLINOIS		FED. AID PROJECT		
*(06-14 & 50-8)RS-1(14B,B-1,VB,VB-1,VB-2,VB-3)BR				
** BUREAU & LASALLE				


MATCH LINE STA 380+00

MATCH LINE STA 396+00

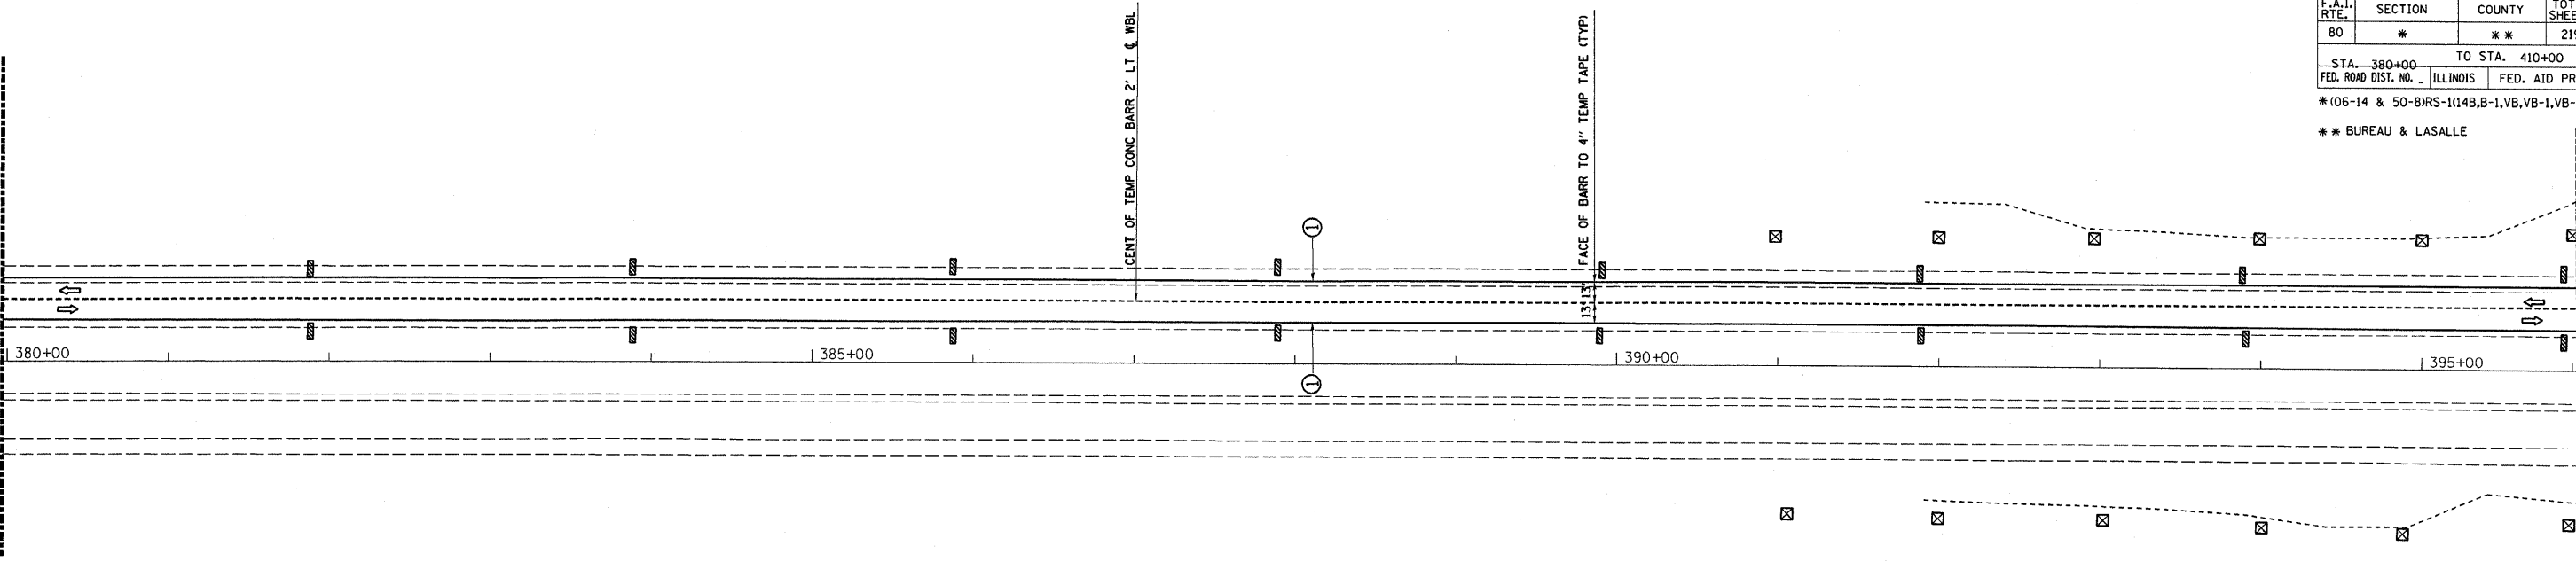

MATCH LINE STA 396+00

MATCH LINE STA 410+00

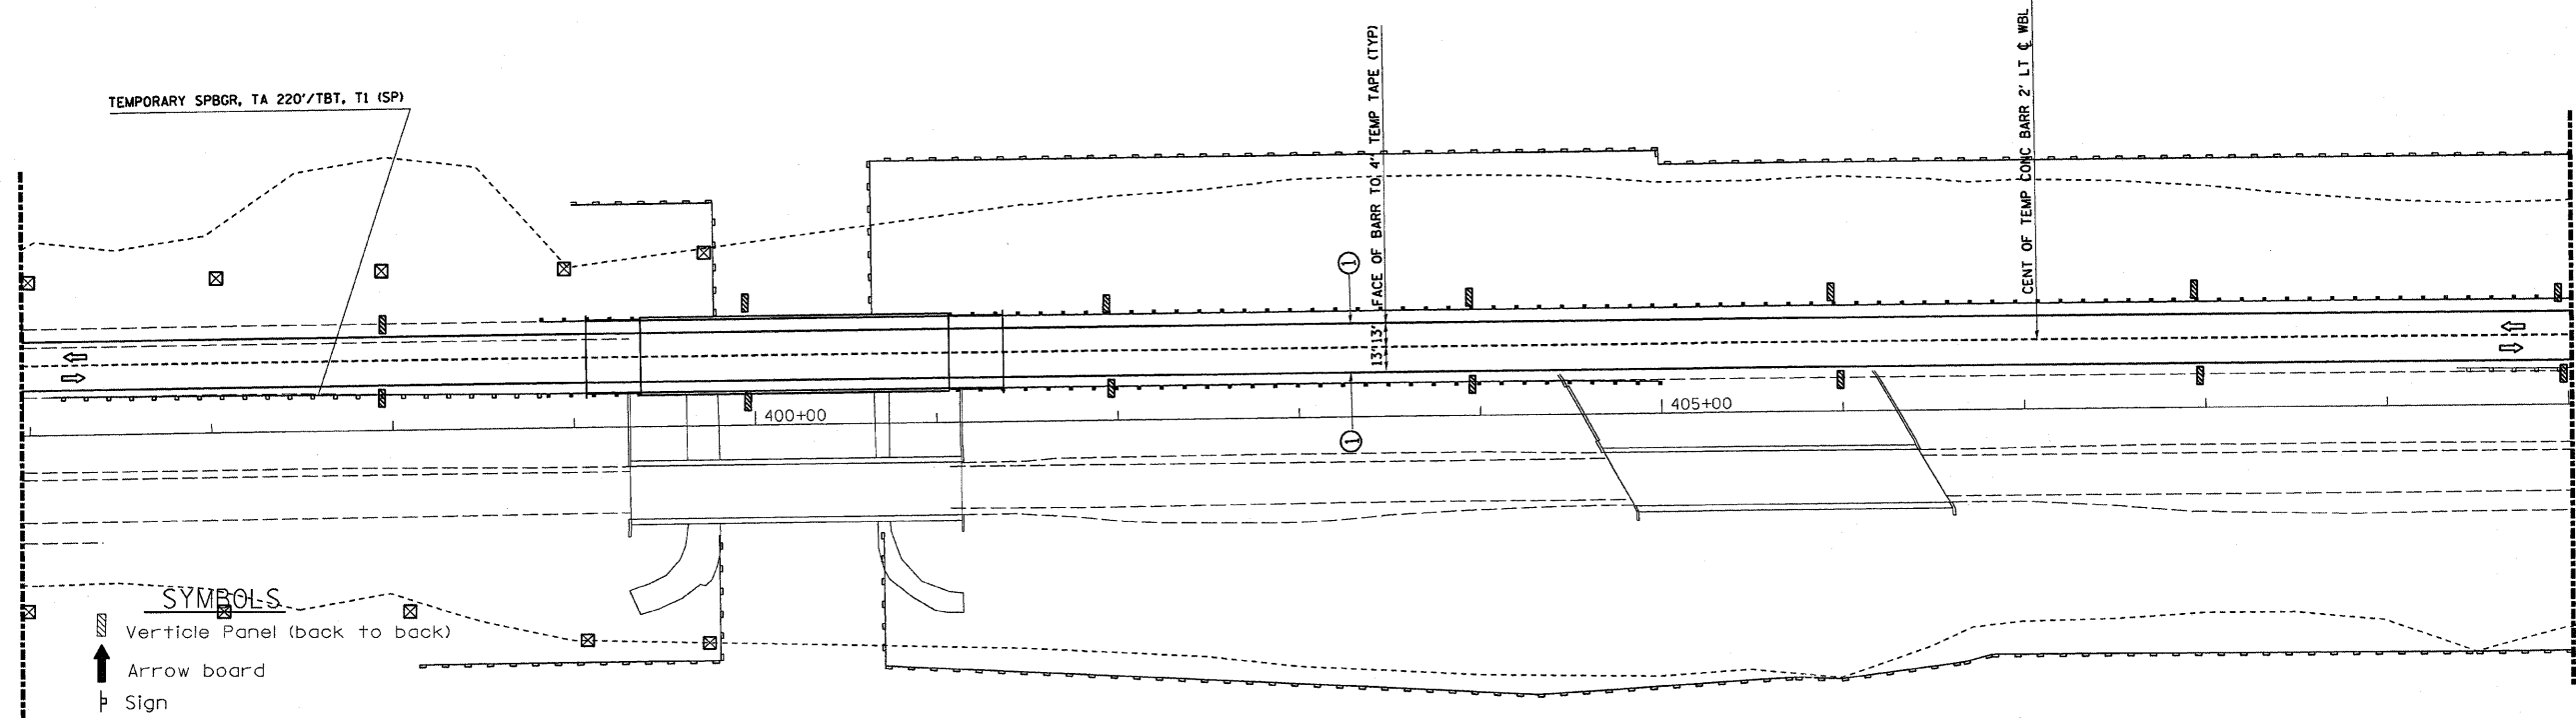

SYMBOLS.

- ▨ Vertical Panel (back to back)
- ↑ Arrow board
- ⊥ Sign
- ⚡ Direction indicator barricade with steady burn monodirectional light
- ⊙ Drum with steady burn monodirectional light
- ⊥ Type II barricade, drum, or vertical barricade with steady burn monodirectional light
- ① Wet temporary pavement marking tape - TY III shall be placed throughout the taper and along-side the work area. The edge lines shall be white and the line near the barrier shall be yellow.

PLOT DATE = Aug 29, 2008 - 10:32:23 AM
 FILE NAME = c:\pwworkspace\braboyco\data32861\sheet63.dgn
 PLOT SCALE = 50.0000' / IN.
 USER NAME = braboyco