


F.A.I. RTE.	SECTION	COUNTY	TOTAL SHEETS	SHEET NO.
80	*	**	219	65
STA. 440+00 TO STA. 470+00				
FED. ROAD DIST. NO. ILLINOIS FED. AID PROJECT				

\*(06-14 & 50-8)RS-1(1)4B,B-1,VB,VB-1,VB-2,VB-3)BR

\*\* BUREAU & LASALLE

MATCH LINE STA 440+00

MATCH LINE STA 455+00

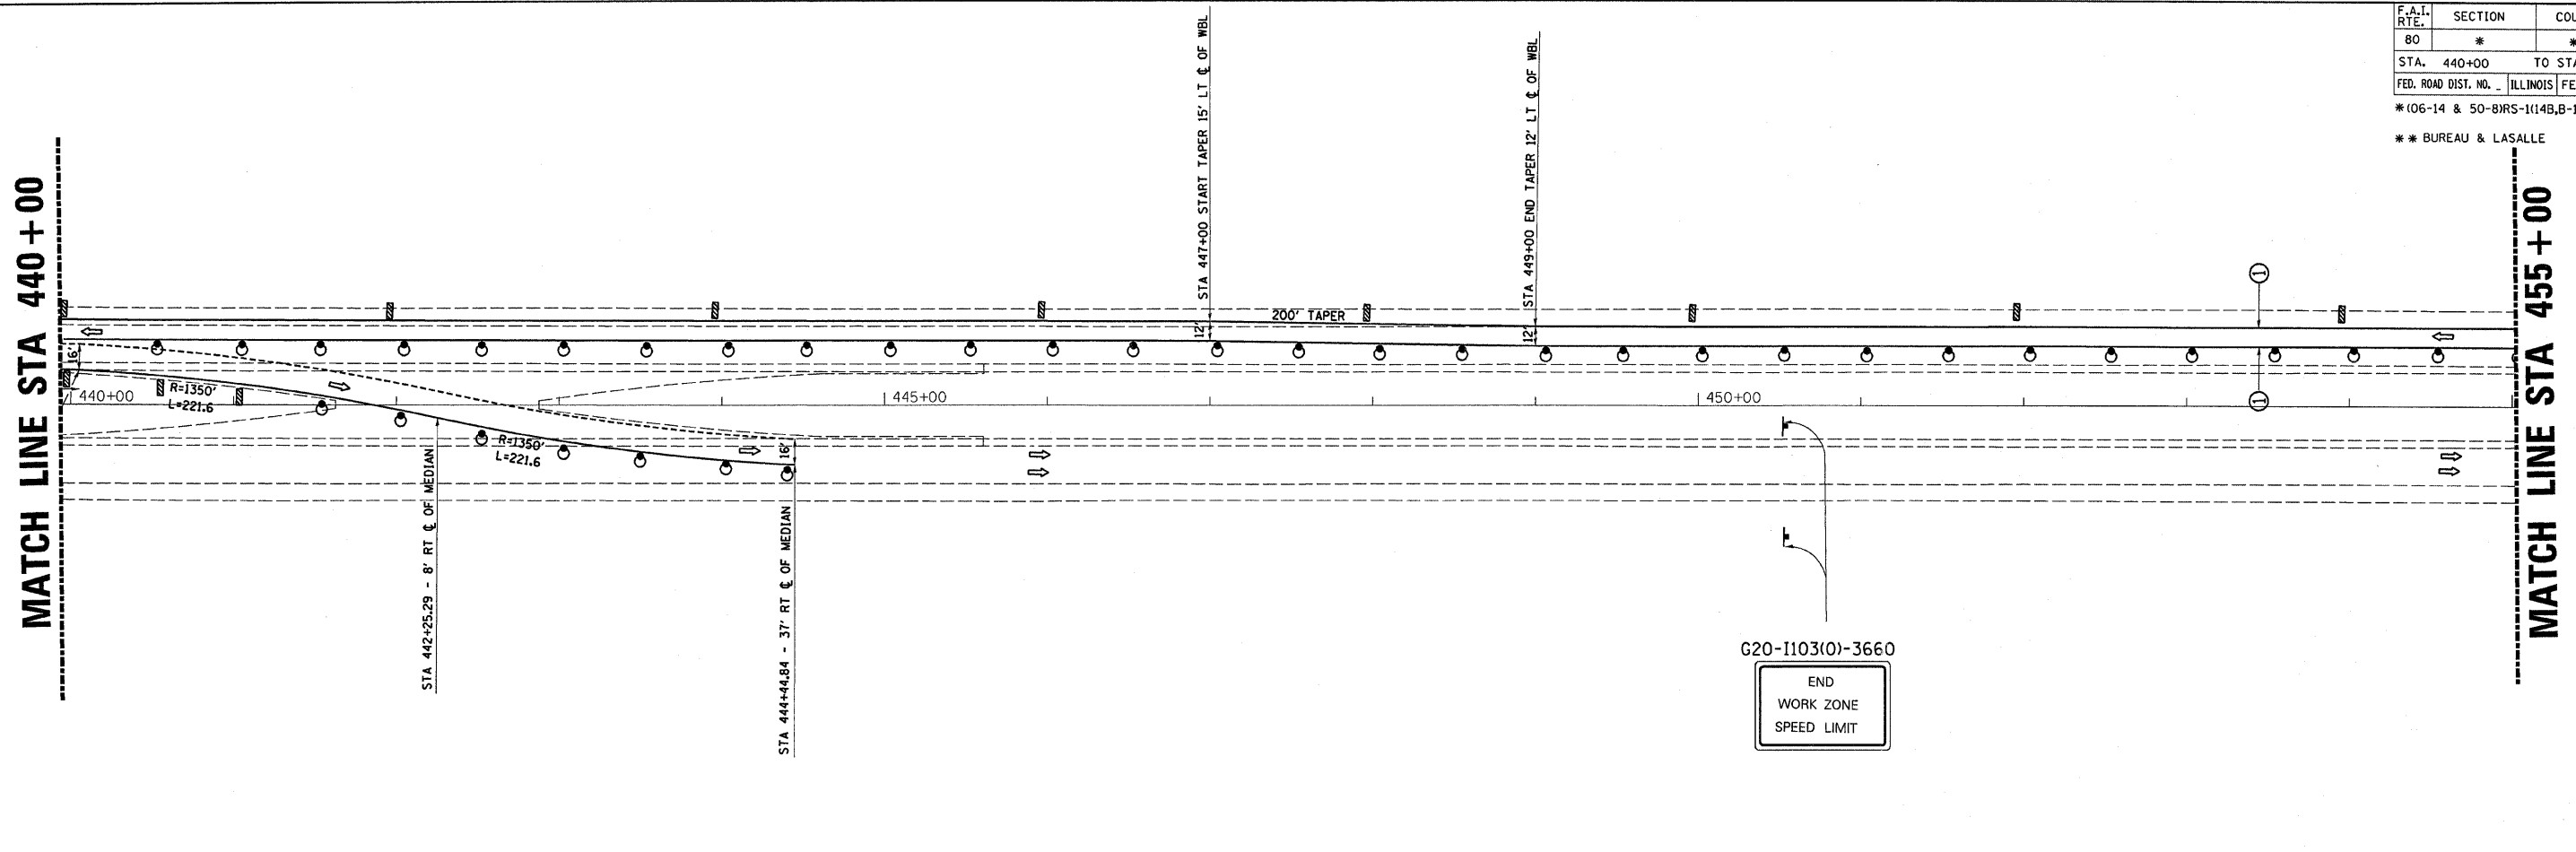


**SYMBOLS**

- Vertical Panel (back to back)
- Arrow board
- Sign
- Direction indicator barricade with steady burn monodirectional light
- Drum with steady burn monodirectional light
- Type II barricade, drum, or vertical barricade with steady burn monodirectional light
- Wet temporary pavement marking tape - TY III shall be placed throughout the taper and along-side the work area. The edge lines shall be white and the line near the barrier shall be yellow.

MATCH LINE STA 455+00

MATCH LINE STA 470+00

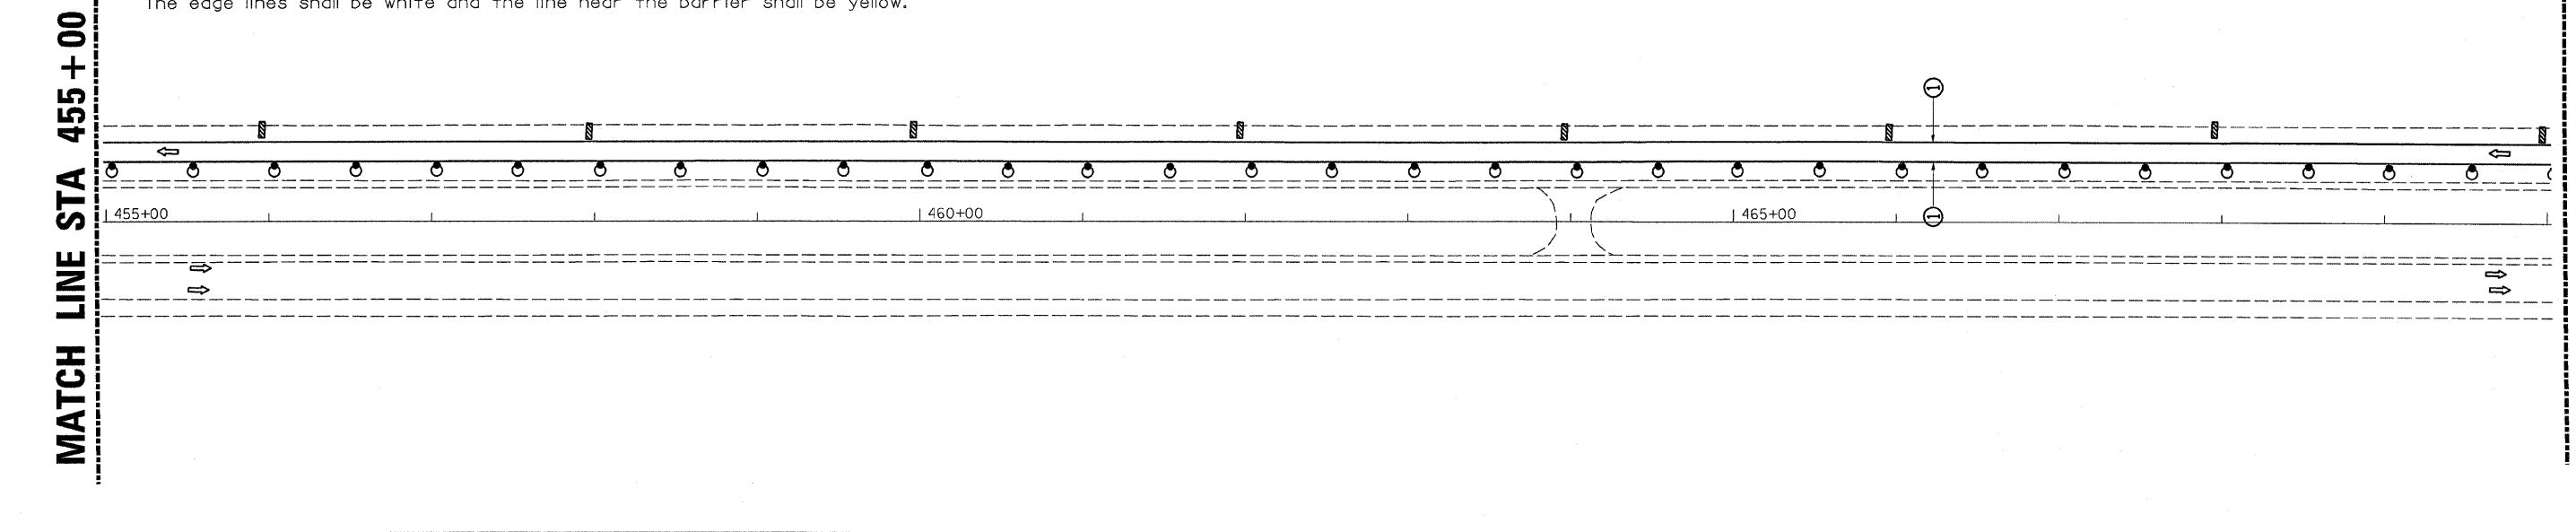

PLOT DATE = Aug 27, 2009 - 04:23:03 PM  
 FILE NAME = c:\pwworkspace\userz\hko\dwg\2881\hko\stg2.dgn  
 PLOT SCALE = 50.0000' / 1" / IN.  
 USER NAME = wenzelko